

Appendix 16-A: Traffic Evaluation, Cider Solar Farm





To: Hecate Energy Cider Solar LLC From: Dan Quiri, PE

Jon Hartley, PE

Cider Solar Farm 61 Commercial Street

Towns of Oakfield and Elba Suite 100

Genesee County, New York Rochester, NY 14614

File: Traffic Evaluation Date: April 29, 2021

Reference: Traffic Evaluation, Cider Solar Farm

This memorandum provides a detailed technical traffic evaluation for the Cider Solar Farm located on approximately 4,650 acres of land in the Towns of Oakfield and Elba, Genesee County, New York.

# PROJECT BACKGROUND

Hecate Energy Cider Solar LLC (Hecate) is developing the Cider Solar Farm Project (the Project), an approximately 500-megawatt (MW) solar project located on approximately 4,650 acres of private land in the Towns of Oakfield and Elba in Genesee County, New York. As illustrated in Attachment A, the Project includes 26 proposed access driveways that intersect with local and county roads at the following locations:

- o 1 driveway on Albion Road (County Road 9).
- o 1 driveway at western terminus of Ridge Road.
- o 4 driveways on Lockport Road (County Road 12).
- o 2 driveways on North Byron Road (County Road 12).
- o 1 driveway on Miller Road.
- 4 driveways on Oak Orchard Road (County Road 24).
- o 1 driveway on NYS Route 98.
- o 1 driveway on Maltby Road (County Road 16).
- o 2 driveways on Weatherwax Road.
- o 3 driveways on Snyder Road.
- 4 driveways on Fisher Road.
- 1 driveway off Lakeside Park Road.
- 1 driveway on Graham Road.

The Study Area for the above Project access road intersections with local and county roads includes the following roadways:

- 1. Albion Road between East Shelby Road (County Road 22) and Lewiston Road.
- 2. Lockport Road between Albion Road and NYS Route 98.
- 3. North Byron Road between NYS Route 98 and Barrville Road (County Road 7).
- 4. Fisher Road between Albion Road and Maltby Road.
- 5. Ridge Road from its western terminus to NYS Route 98.
- 6. **Graham Road** between Ridge Road and Lockport Road.
- 7. NYS Route 98 between Ridge Road and Church Street.
- 8. Miller Road between Barrville Road and North Byron Road.
- 9. Oak Orchard Road between NYS Route 98 and Watson Road.
- 10. Weatherwax Road between Drake Street Road (NYS Route 262) and Maltby Road.
- 11. **Snyder Road** between Lockport Road and Maltby Road.
- 12. Maltby Road/Church Street between Weatherwax Road and NYS Route 98.

# **EXISTING VEHICLE TRAFFIC AND USE LEVEL**

Existing traffic volume data was obtained from the New York State Department of Transportation (NYSDOT) traffic data viewer. A map of the available traffic data is shown below in Figure 1. It is noted that the study area roadways highlighted in grey do not have traffic data available for review and are all classified as local roadways. NYSDOT Traffic Volumes and Speed data sheets are included in Attachment B.



Figure-1: NYSDOT Traffic Data Viewer Locations

Table 1 summarizes study area roadways including the functional classification, Average Annual Daily Traffic (AADT) volumes, and general lane and shoulder widths.

Table 1: Existing Traffic Volume Data and Roadway Characteristics

Road Name	Station No.	Functional Class <sup>1</sup>	Count Start Date	AADT (vpd) <sup>2</sup>	Lane Width (feet) <sup>3</sup>	Shoulder Width (feet) <sup>3</sup>
Lockport Road	416089	08	8/14/2017	886	11-12'	3-5'
Lockport Road	416080	08	3/3/2020	833	14-15'	Unmarked
North Byron Road	418006	08	7/29/2019	1,062	14-15'	Unmarked
Weatherwax Road	415005	09	6/15/2015	127	11-12'	Unmarked
Albion Road	416086	08	3/2/2020	687	14-15'	Unmarked
Fisher Road	416088	09	9/8/2014	227	10-11'	3-5'
NY Route 98	410212	06	8/14/2017	4,101	12'	5-8'
NY Route 98	410211	06	8/26/2019	6,665	12'	5-8'
Oak Orchard Road	416003	08	8/14/2017	702	11-12'	5-8'
Ridge Road		09			11-12'	Unmarked
Graham Road		09			10-11'	Unmarked
Snyder Road		09			11-12'	Unmarked
Maltby Road		09			12-13'	Unmarked
Miller Road		09			10-11'	Unmarked

Functional classification Codes: 06 = Minor Arterial; 08 = Minor Collector; 09 Local

Existing roadways within the study area fall into three functional classifications based on the character or service they provide including minor arterial, minor collector, and local roads. Additionally, the Town of Elba and Oakfield are rural towns; therefore, all roads within the study areas are classified as rural.

Rural minor arterial roadways generally link cities and towns that provide for relatively high overall travel speeds that have little through movement interference. There is one minor arterial within the study area, NY Route 98.

Rural minor collector roadways service smaller communities and generally collect traffic from local roads to link them to locally important traffic generators within the rural area. There are four minor collector roadways within the study area including Lockport Road, North Byron Road, Albion Road, and Oak Orchard Road.

Local roads primarily provide access to adjacent land and service travel over relatively short distances as compared to collectors or other highway systems. There are two local roads with available traffic data in the study area: Weatherwax Road and Fisher Road. Ridge Road, Graham Road, Snyder Road, Maltby Road, and Miller Road are all also classified as local roadways, but other traffic information was not available for review. It is assumed that these local roadways will have less or similar volumes than those reported on the minor arterials and collectors.

<sup>&</sup>lt;sup>2</sup> Average Annual Daily Traffic expressed in vehicles per day (vpd)

<sup>&</sup>lt;sup>3</sup> Widths measured from Google Earth.

# TRIP GENERATION

Hecate provided estimates for total traffic during various phases of this Project. To analyze the worst-case traffic conditions, assumptions were made to estimate the total hourly traffic that would travel through the study area. The afternoon peak period was studied because this coincides with study area roadway peaks. It is anticipated that 334 trips (39 entering, 295 exiting) would be generated in the PM peak hour as part of the construction process. It is noted that these trips are considered external trips because they travel to/from an off-site location. A breakdown of the trip generation is included in the Attachment C.

Internal trips were also considered which include earthwork trips. These trips originate at one location of the site and are destined to another area of the site in order to provide a level surface for the solar panels. Internal (earthwork) trips will account for an additional 24 total trips (12 entering and 12 exiting).

# TRIP DISTRIBUTION

The directional distribution of traffic approaching and departing the Project Site is a function of several variables including population densities, existing travel patterns, and the efficiency of area roadways. Based on a review of the existing travel patterns, surrounding roadway network, and population centers in the area it is estimated that 65% of the construction traffic will travel to and from the site via the south on NY Route 98 and 25% will travel to and from the north on NY Route 98. It was assumed that 5% of the traffic will travel to and from the east and west via Lockport Road and North Byron Road. It is noted that all traffic was assumed to enter/exit one driveway location off Lockport Road to provide for the worst-case scenario, although 26-driveways are proposed throughout the study area. It is noted that the internal earthwork trips were all assigned to Lockport and North Byron Road to provide for a conservative analysis. Figure 2 shows the estimated trip distribution for construction vehicles to access the site.



Figure 2: Trip Distribution

# TRIP ASSIGNMENT

The PM peak hour site generated construction traffic volumes were assigned to the roadway network according to the distribution and travel patterns described above and are shown below in Figure 3. Trip assignment volumes were then added to the existing PM peak hour volumes used from the NYSDOT Automatic Traffic Recorder to obtain the construction peak traffic.

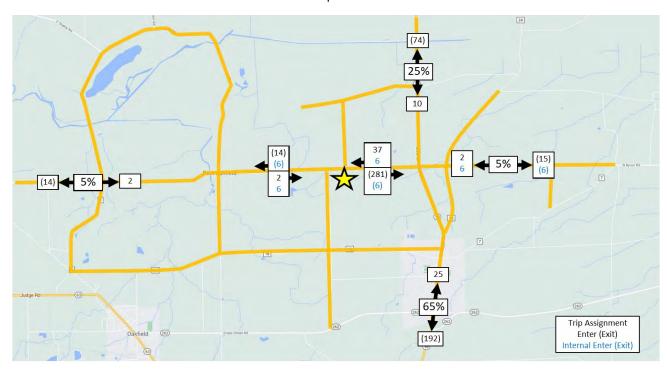


Figure 2: Trip Assignment

# **CAPACITY ANALYSIS**

# **Linear Roadway Capacity**

Capacity analyses relate traffic volumes to the physical characteristics of the roadway. Level of service criteria for automobiles are field measurable and perceivable by travelers. The capacity of these two-lane study area roadways was calculated using the follower density (FD) equation, which is defined as the number of followers per mile per lane. A vehicle is considered a "follower" when:

- The gap between the rear end of the leading vehicle and front bumper of the following vehicle does not exceed three seconds, and
- The speed of the following vehicle is not greater than 12 MPH lower than that of the leading vehicle.

The FD equation was developed by the National Cooperative Highway Research Program (NCHRP) in 2018 in an article titled "Improved Analysis of Two-Lane Highway Capacity and Operational Performance". It considers key performance measures such as the percentage of following vehicles, flow rate, and speed; and is shown below.

April 29, 2021 Hecate Energy Cider Solar LLC Page 6 of 12

Reference: Traffic Evaluation, Cider Solar Farm

$$FD = \frac{PF}{100} \times \frac{v_d}{S}$$

FD = Follower density in the analysis direction (followers/mile)

PF = Percent follower in the analysis direction

v<sub>d</sub> = Flow rate in the analysis direction (vehicles/hour)

S = Average speed in the analysis direction (mile/hour)

The percent follower in the analysis direction was determined using Exhibit 15-2 in the Highway Capacity Manual which compares the directional flow rate of traffic to the percent time spent following, as shown in Figure 4.

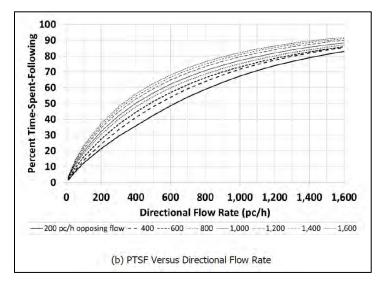


Figure 3: Exhibit 15-2 from the Highway Capacity Manual, Page 15-7; Percent Time Spent Following Versus

Directional Flow Rate

The follower density was then compared to Table 2 which shows the level of service (LOS) thresholds. The segment level of service threshold ranges from A to E with LOS A representing free flow conditions with limited platooning of traffic while LOS E represents that the demand is approaching roadway capacity.

Table 1: Follower Density Threshold

Letter Level of Service	High Speed Highways Posted Speed Limit ≥ 50 mi/hr	Low-Speed Highways Posted Speed Limit < 50 mi/hr
Α	<u>≤</u> 2.0	<u>≤</u> 2.5
В	> 2.0 – 4.0	> 2.5 – 5.0
С	> 4.0 - 8.0	> 5.0 – 10.0
D	> 8.0 – 12.0	> 10.0 – 15.0
E	> 12.0	> 15.0

Table used from NCHRP "Improved Analysis of Two-Lane Highway Capacity and Operational Performance" Page 87

As shown in Table 3, the existing roadway capacity will operate with very good levels of service (LOS B or better) for all study area roadways.

Table 2: Existing Roadway Capacity Level of Service

Burling	Station	Peak Hou	r Volumes <sup>1</sup>	Average Speed <sup>1</sup>		Follower Density	
Road Name	No.	NB/EB	SB/WB	NB/EB	SB/WB	NB/EB	SB/WB
Lockport Road	416089	47	43	53	51	A (0.1)	A (0.1)
Lockport Road	416080	39	50	45	44	A (0.1)	A (0.1)
North Byron Road	418006	44	60	56	59	A (0.1)	A (0.1)
Albion Road	416086	37	26	52	55	A (0.1)	A (0.0)
Fisher Road	416088	16	8	44	47	A (0.0)	A (0.0)
NY Route 98	410212	197	187	58	62	A (0.7)	A (0.6)
NY Route 98	410211	360	274	32	32	B (3.9)	B (2.7)
Oak Orchard Road	416003	31	34	48	49	A (0.1)	A (0.1)

<sup>&</sup>lt;sup>1</sup> Data obtained from the NYSDOT Traffic Data Viewer, included in Appendix A

The additional construction and delivery trips, as specified in the Trip Generation section, were then added to the existing peak hour volumes to calculate the "construction" levels of service. As shown in Table 4, there will be little or no increase to the follower density of the study area roadways.

Table 3: Build Roadway Capacity Level of Service

Road Name Station		Peak Hour Volumes <sup>1</sup>		Average Speed <sup>2</sup>		Follower Density	
Road Name	No.	NB/EB	SB/WB	NB/EB	SB/WB	NB/EB	SB/WB
Lockport Road	416089	98	350	53	51	A (0.2)	A (0.7)
North Byron Road	418006	52	81	56	59	A (0.1)	A (0.1)
NY Route 98	410212	271	197	58	62	A (0.9)	A (0.6)
NY Route 98	410211	385	466	32	32	B (4.2)	B (4.7)

<sup>&</sup>lt;sup>1</sup> Trip Assignment volumes added to the NYSDOT PM peak hourly traffic volumes

<sup>&</sup>lt;sup>2</sup> Data obtained from the NYSDOT Traffic Data Viewer, included in Appendix A.

April 29, 2021 Hecate Energy Cider Solar LLC Page 8 of 12

Reference: Traffic Evaluation, Cider Solar Farm

#### Intersections

In addition to the linear roadway capacity analysis, an intersection capacity analysis was conducted to provide an indication of how well the roadway facilities serve the traffic demands placed upon them. Roadway operating conditions are classified by calculated levels of service which are expressed in terms of seconds of average vehicle delay. Intersection Level of service considered several factors including roadway geometry, speed, and travel delay and range from LOS A to F, with LOS A representing short vehicle delays and LOS F representing long vehicle delays.

The level of service analysis was conducted for the Existing and Peak Construction conditions for the intersection of Lockport Road and Quaker Hill Road (NY Route 98), as this will be the most heavily impacted intersection. As shown in Table 5, Lockport Road will experience a letter level of service drop from LOS B to LOS D. Since the peak construction period is temporary and LOS D is an acceptable level of service, no mitigation is recommended. Turning movements and the detailed intersection capacity analysis is included in Attachment D.

LOS Calcs		PM Peak Hour			
LOS Calcs		Existing <sup>1</sup>	Construction <sup>1</sup>		
NY Route 98/Lockport Road					
Lockport Rd EB	LTR	B (12.8)	D (25.1)		
Lockport Rd WB	LTR	B (14.2)	C (21.2)		
NY Route 98 NB	L	A (7.7)	A (7.8)		
NY Route 98 SB	L	A (8.0)	A (8.0)		

Table 4: Intersection Level of Service

<sup>1</sup> Level of service: Letter (Delay (seconds/vehicle))

# **ACCIDENT ANALYSIS**

Existing accident data for the Project Area was obtained from NYSDOT for the latest three-year period ranging from October 31, 2017 through October 31, 2020. During the three-year period, there were a total of 108 documented accidents with the main apparent factor being related to hitting a deer or animal resulting in 45% of the crashes (49 total accidents). Most non-animal related crashes occurred due to driver error such as failure to yield to the right-of-way (16), unsafe speed (10), unsafe lane change (5), alcohol involvement (3), backing unsafely (1), driver inattention (3), fatigued/drowsy (1), following too closely (1), obstruction/debris (2), oversized vehicle (1), passenger distraction (1), passing or improper lane usage (2), slippery pavement (3), pedestrian error (1), traffic control devices disregarded (2), turning improper (2), and view obstructed/limited (1). It is noted that one crash involved a motorist striking a bicyclist on a dark, unlit roadway.

It is noted that six (6) of the 16 failure to yield to the right-of-way crashes occurred at the intersection of Lockport Road and Quaker Hill Road (NY Route 98), three (3) occurred at the intersection of Fisher Road and Maltby Road, two (2) occurred at the intersection of Oak Orchard Road and North Byron Road, and the remaining five (5) occurred at various intersections. The data was analyzed to determine if there were any patterns causing the failure to yield crashes and it was found that lighting conditions were not a factor as only two (2) of the 16 crashes occurred on a dark, unlit roadway. Weather conditions were also studied and noted to not be an apparent factor. Nine (9) crashes occurred on a dry road, five (5) occurred on a wet road, and the remaining two (2) occurred in snowy/icy road conditions.

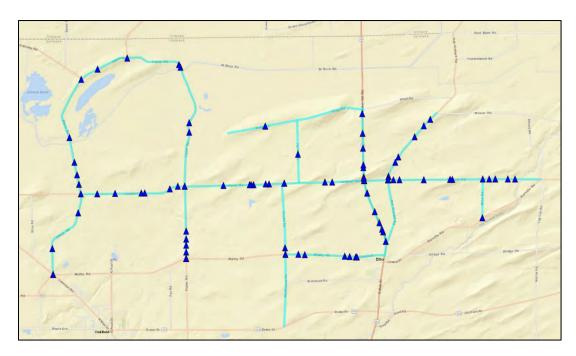


Figure 4: Study Area Crash Locations

Of the 108 reported crashes, 76 of them resulted in property damage only (70%), while 24 resulted in an injury (22%), 7 resulted in a non-reportable collision (7%), and one crash was listed as a fatality. The fatal accident was a right-angle crash with two motor vehicles with an apparent factor listed as failure to yield to the right-of-way. The collision resulted in two fatalities and occurred at the intersection of Quaker Hill Road (NYS Route 98) and Lockport Road with dry road conditions. Since this is a major intersection within the study area, other factors were studied to try and determine a cause. Sight lines were analyzed and found to be more than adequate (1,000'+) for drivers traveling northbound. Additionally, this accident occurred in daylight hours. It is noted that there is a streetlight located on the southwest corner of the intersection.

Of the 108 crashes, 10 occurred in November and December of 2017, 37 occurred in 2018, 45 occurred in 2019, and 16 crashes occurred from January to October of 2020 which averages out to 36 crashes per year within the study area. A comprehensive accident summary sheet along with the vehicle description reports can be found in Attachment E.

#### SIGHT DISTANCE ANALYSIS

Sight distance was approximated at each of the twenty-six (26) driveway locations with values compared to AASHTO minimums. Sight distance values included both stopping sight distance (SSD) for the main roadways as well as Intersection sight distance (ISD) at each of the driveways. Diagrams were prepared for the following 26 proposed driveway locations to measure the intersection and stopping sight distances at each location:

- Albion Road (County Road 9) 1 driveway
- Western terminus of Ridge Road 1 driveway
- Lockport Road (County Road 12) 4 driveways

April 29, 2021 Hecate Energy Cider Solar LLC Page 10 of 12

Reference: Traffic Evaluation, Cider Solar Farm

- North Byron Road (County Road 12) 2 driveways
- Miller Road 1 driveway
- Oak Orchard Road (County Road 24) 4 driveways
- NYS Route 98 1 driveway
- Maltby Road (County Road 16) 1 driveway
- Weatherwax Road 2 driveways
- Snyder Road 3 driveways
- Fisher Road 4 driveways
- Lakeside Park Road 1 driveway
- Graham Road 1 driveway

ISD is based on the time required for perception, reaction, and completion of the turning maneuver into or out of the site driveway. Calculation of the ISD includes both the time to turn and clear the intersection without conflicting with other approaching vehicles, and the necessary time to accelerate to the operating speed of the roadway without causing vehicles on the mainline to unduly reduce their speed.

The intersection sight distances were measured using topographic survey and site plans for passenger vehicles and combination trucks. It was found that four locations include potential vegetation and tree line conflicts and two (2) locations do not meet ISD due to vertical curvature of the roadway. When studying the combination truck ISD, two additional locations were found to have limited sight distances due to a horizontal curve and another vertical curve limitation. These locations are limited, but they are not critically limited; therefore, it is recommended the contractor trim vegetation within the frontage. If trimming of vegetation is not possible then installation of additional temporary work zone construction entrance/intersection warning sign shall be used to heighten awareness of the proposed access and construction vehicle activity. The ISD measurements are shown in Table 5.

SSD is the distance along the roadway for a vehicle approaching an intersection from either direction to perceiver, react, and come to a complete stop before colliding with an object in the road. The stopping sight distances were also measured using topographic survey and site plans. It was found that all proposed driveways meet or exceed minimum AASHTO standards, as shown in Table 16-6. The sight distance figures and limiting factors are included in Attachment F.

April 29, 2021 Hecate Energy Cider Solar LLC Page 11 of 12

Reference: Traffic Evaluation, Cider Solar Farm

**Table 5: Sight Distance Summary** 

Dulana	Name		Danism	Intersection S	Sight Distance	Stopping Sight Distance		
Driveway Number	Nearest Farm	Outlet Street	Design Speed	Looking Left	Looking Right	NB/EB	SB/WB	
1	INV-1	Albion Rd	55	>1000'	>1000'	>495'	>495'	
2	INV-11	Lockport Rd	55	>1000'	>1000'	>495'	>495'	
3	INV-21	Lake Side Park Rd	15	255'	235'	>80'	>80'	
4	INV-16	Lockport Rd	55	>1000'	715'	>495'	>495'	
5	INV-13	Fisher Road	55	>1000'	>1000'	>495'	>495'	
6	INV-35	Fisher Road	55	750'	>1000'	>495'	>495'	
7	INV-37	Fisher Road	55	>1000'	>1000'	>495'	>495'	
8	INV-38	Ridge Road	55	N/A	N/A	N/A	N/A	
9	INV-54	Lockport Rd	45	>1000'	>1000'	>360'	>360'	
10	INV-62	Fisher Road	55	>1000'	>1000'	>495'	>495'	
11	INV-79	Snyder Rd	55	>1000'	>1000'	>495'	>495'	
12	INV-81	Snyder Rd	55	300'	>1000'	>495'	>495'	
13	INV-44	Graham Rd	55	>1000'	>1000'	>495'	>495'	
14	INV-46	Lockport Rd	45	>1000'	800'	>360'	>360'	
15	INV-48	Graham Rd	55	700'	>1000'	>495'	>495'	
16	INV-49	Graham Rd	55	>1000'	>1000'	>495'	>495'	
17	INV-83	Snyder Rd	55	>1000'	>1000'	>495'	>495'	
18	INV-98	Maltby Rd	55	>1000'	>1000'	>495'	>495'	
19	INV-101	Weatherwax Rd	55	>1000'	>1000'	>495'	>495'	
20	INV-104	Weatherwax Rd	55	>1000'	>1000'	>495'	>495'	
21	INV-105	Weatherwax Rd	55	610'	>1000'	>495'	>495'	
22	INV-139	Oak Orchard Rd	55	>1000'	>1000'	>495'	>495'	
23	INV-142	Oak Orchard Rd	55	>1000'	>1000'	>495'	>495'	
24	INV-144	Quaker Hill Rd	55	>1000'	>1000'	>495'	>495'	
25	INV-146	Quaker Hill Rd	55	>1000'	>1000'	>495'	>495'	
26	INV-108	Quaker Hill Rd	55	>1000'	>1000'	>495'	>495'	
27	INV-110	Oak Orchard Rd	55	<610'	>1000'	>495'	>495'	
28	INV-132	North Byron Rd	55	>1000'	>1000'	>495'	>495'	
29	INV 130	North Byron Rd	55	>1000'	>1000'	>495'	>495'	
30	INV-111	Oak Orchard Rd	55	>1000'	<530'	>495'	>495'	
31	INV-128	Miller Road	55	>1000'	625'	>495'	>495'	

April 29, 2021 Hecate Energy Cider Solar LLC Page 12 of 12

Reference: Traffic Evaluation, Cider Solar Farm

# **SUMMARY**

Based on the above analysis the proposed Project is not anticipated to have any significant adverse traffic impacts on the local roadways during construction. Where possible the contractor shall trim vegetation at all driveway locations with limited sight distance and/or install additional construction entrance/intersection warning signs.

Stantec Consulting, Inc.

Jon Hartley, PE

Dan Quiri, PE

Phone: (585)413-5287 Fax: (585)427-9124

Attachment: Attachment A: Site Plan

Attachment B: NYSDOT Traffic Volumes and Speeds


Attachment C: Trip Generation Summary

Attachment D: Intersection Turning Movement Counts and Capacity Analysis

Attachment E: Accident Analysis
Attachment F: Sight Distance Figures

c. C.C.

Attachment A: Site Plan

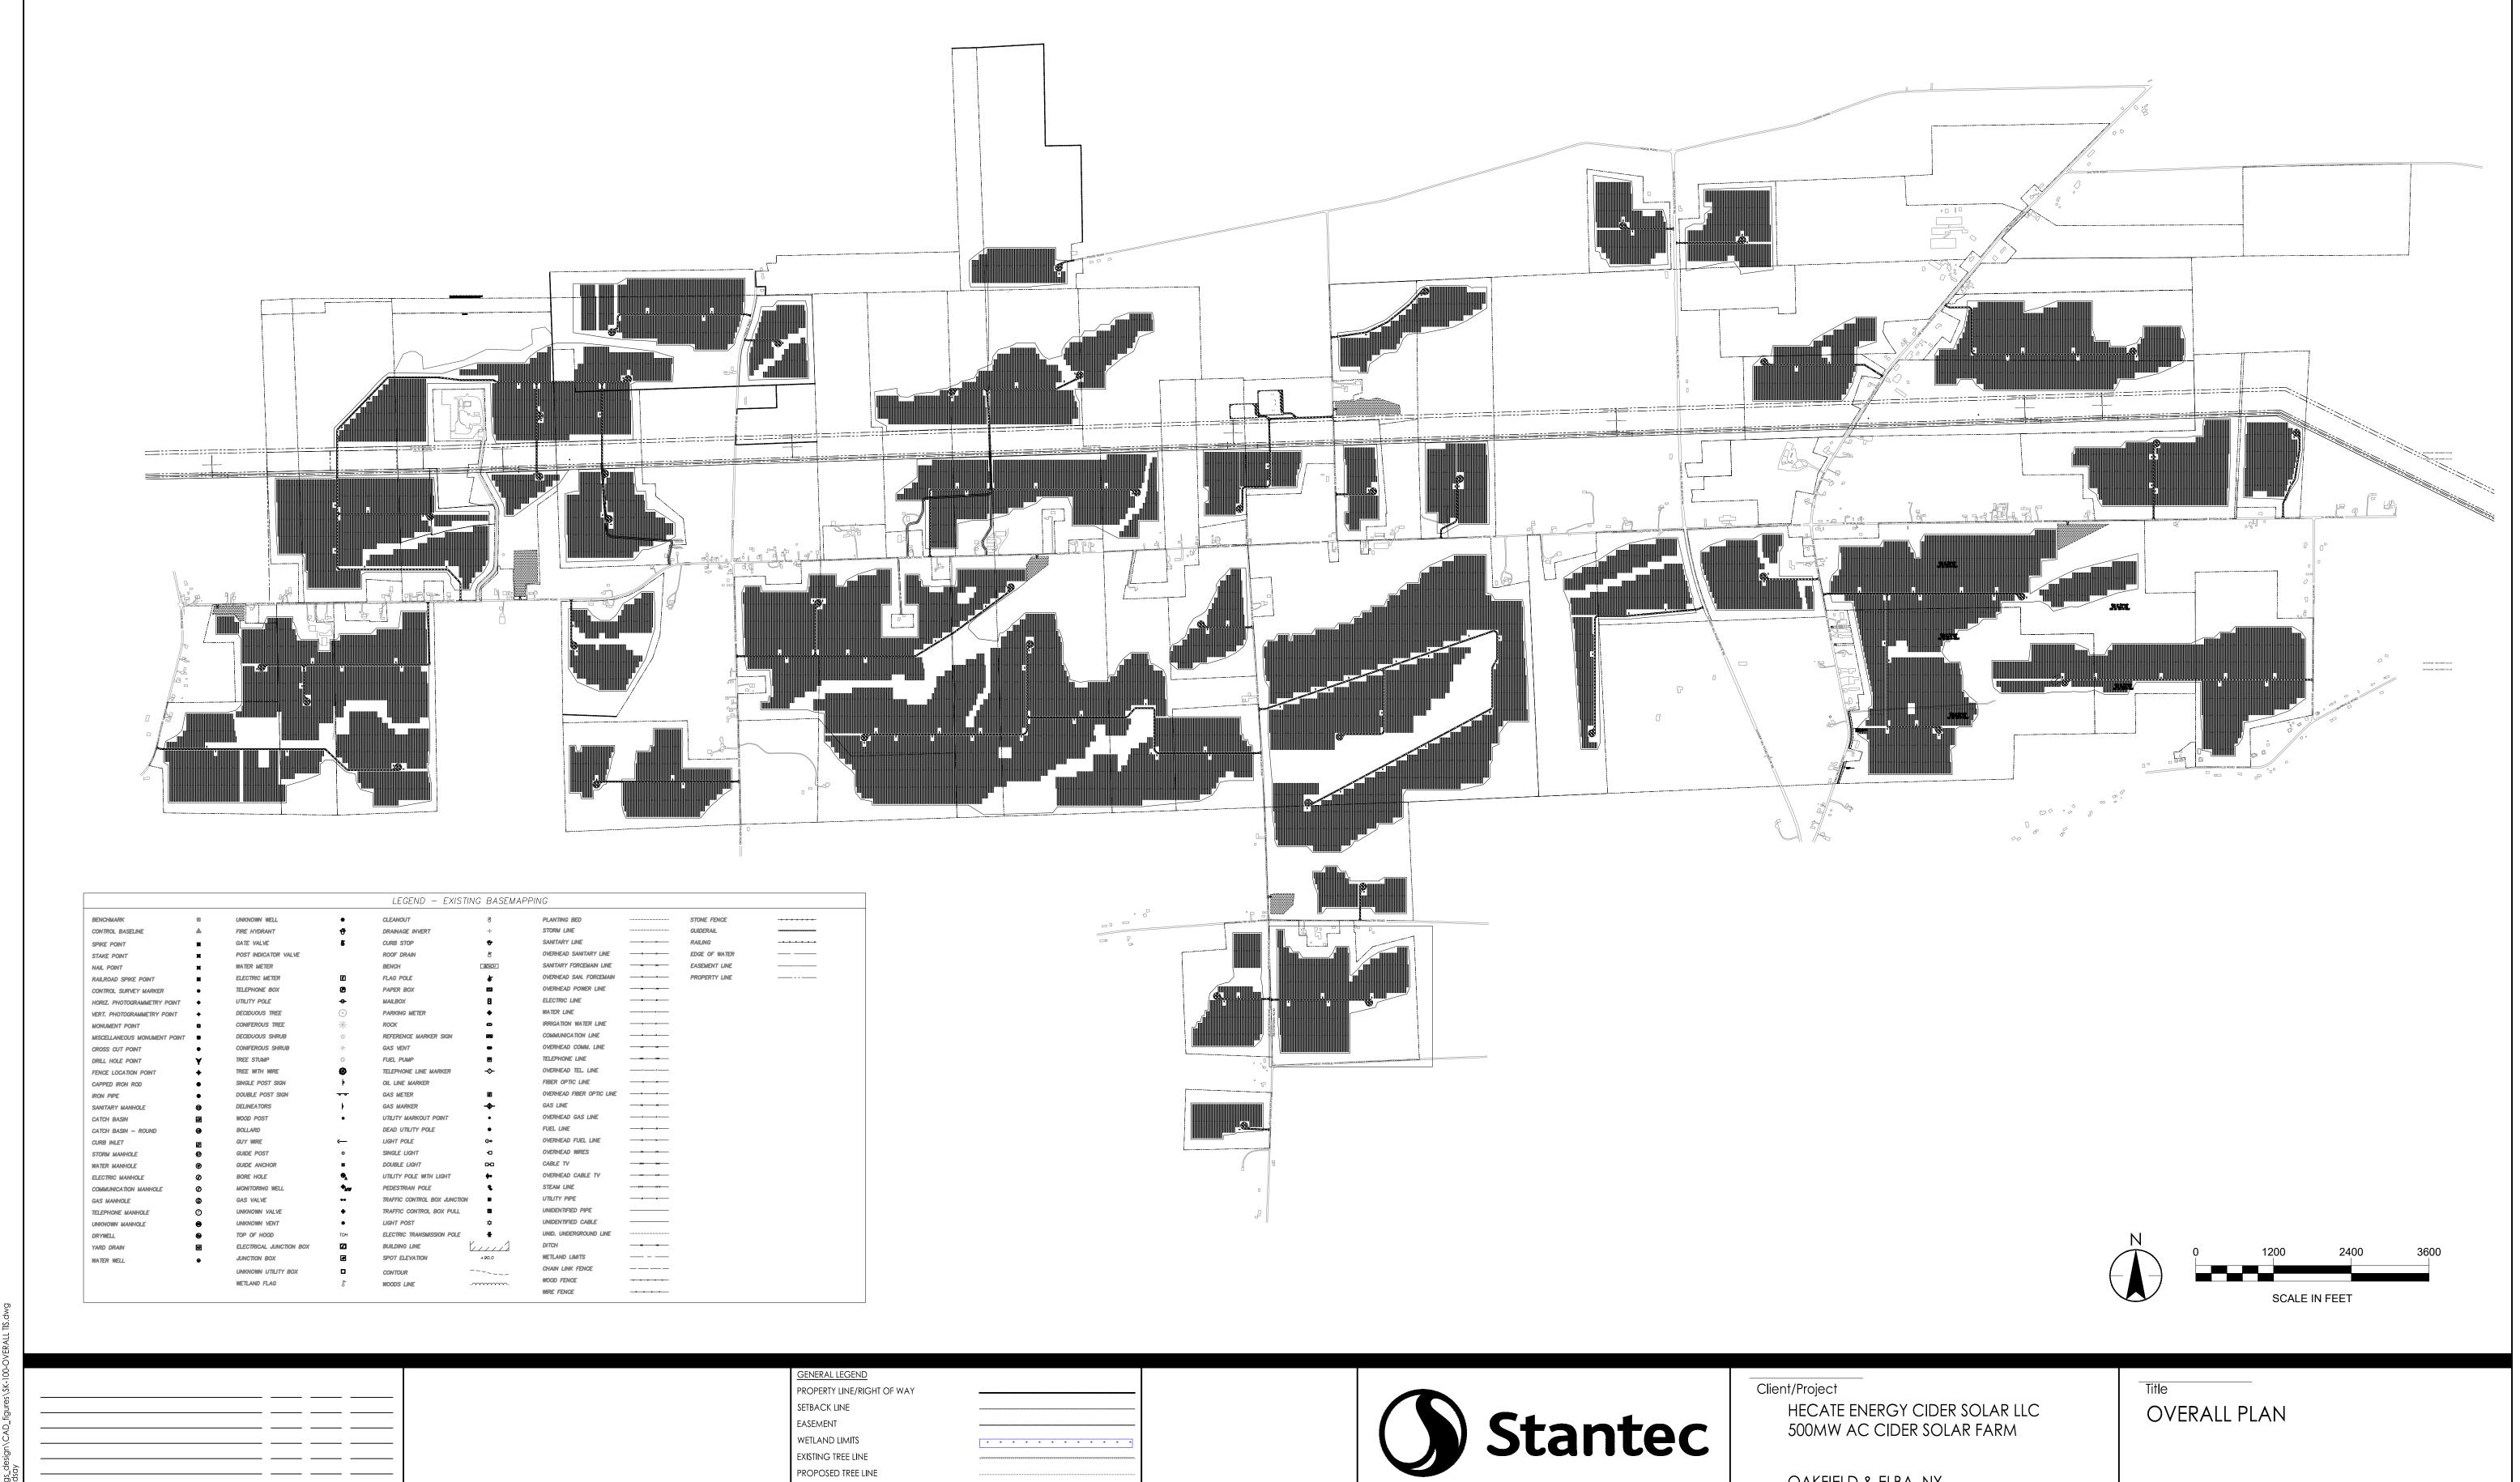

61 Commercial Street, Suite 100

The Contractor shall verify and be responsible for all dimensions. DO

NOT scale the drawing - any errors or omissions shall be reported to

The Copyrights to all designs and drawings are the property of Stantec. Reproduction or use for any purpose other than that

Rochester, New York

Copyright Reserved

Stantec without delay.

authorized by Stantec is forbidden.

www.stantec.com

OAKFIELD & ELBA, NY

GENESEE COUNTY, NY

File Name: SK-100-OVERALL TIS.dwg

Project No.

Drawing No.

SK 100

TJC TMP MDF 20.12.04
Dwn. Chkd. Dsgn. YY.MM.DD

190502038

Scale

Sheet

1''=1200'

Revision

WETLAND LIMITS

EXISTING TREE LINE PROPOSED TREE LINE

SILT FENCE

By Appd. YY.MM.DD

GRAVEL ACCESS ROAD

LIMIT OF DISTURBANCE

ELECTRICAL CONDUIT LINE

PROPOSED LAYDOWN AREA

HORIZONTAL DIRECTIONAL DRILLING LIMIT

FENCE WITH GATE

Revision ORIGINAL SHEET - ANSI D By Appd. YY.MM.DD

Issued

# Attachment B: NYSDOT Traffic Volumes and Speeds



Lockport	t Road (Station No.	416089)	
OBJECTID		200369	
COUNT ID		416089	
REGION	4	4	4
REGION CODE	4	4	4
COUNTY CODE	1	1	1
STATION	6089	6089	6089
RCSTA	416089	416089	416089
FUNCTIONAL CLASS	8	8	8
FACTOR GROUP	30	30	30
LATITUDE	43.09662	43.09662	43.09662
LONGITUDE	-78.25642	-78.25642	-78.25642
SPECIFIC_RECORDER_PLACEMENT		ni E of Lakeside Parl	
CHANNEL_NOTES		0	
DATA TYPE		Volume Statistics	
VEHICLE AXLE CODE	1	1	1
YEAR	2017	2017	2017
MONTH	8	8	8
DAY OF FIRST DATA	14	14	14
FEDERAL DIRECTION	Eastbound	Westbound	Combined Total
FULL COUNT	Lastodana	Vicatadana	Y
AVG WKDAY INTERVAL 1	4	2	6
AVG WKDAY INTERVAL 2	1	2	3
AVG WKDAY INTERVAL 3	2	1	3
AVG WKDAY INTERVAL 4	1	3	4
AVG_WKDAY_INTERVAL_4	3	4	7
AVG_WKDAY_INTERVAL_5	11	10	21
AVG_WKDAY_INTERVAL_0	28	24	52
AVG WKDAY INTERVAL 8	37	28	65
AVG_WKDAY_INTERVAL_9	23	20	43
AVG WKDAY INTERVAL 10	22	20	42
AVG WKDAY INTERVAL 11	28	20	48
AVG WKDAY INTERVAL 12	29	29	58
AVG WKDAY INTERVAL 13	33	32	65
AVG WKDAY INTERVAL 14	28	33	61
AVG WKDAY INTERVAL 15	35	25	60
AVG WKDAY INTERVAL 16	39	29	68
AVG_WKDAY_INTERVAL_17	47	43	90
AVG WKDAY INTERVAL 18	38	50	88
AVG WKDAY INTERVAL 19	34	31	65
AVG_WKDAY_INTERVAL_20	19	23	42
AVG WKDAY INTERVAL 21	19	18	37
AVG WKDAY INTERVAL 22	14	11	25
AVG WKDAY INTERVAL 23	9	5	14
AVG_WKDAY_INTERVAL_24	5	2	7
AVG WKDAY DAILY TRAFFIC	509	465	974
SEASONAL FACTOR	1.1	1.1	1.1
AXLE_FACTOR	1	1	1
AADT	463	423	886
HIGH HOUR VALUE	47	50	90
HIGH HOUR INTERVAL	17	18	17
K FACTOR	<u> </u>	10	9
D FACTOR			52
FLAG FIELD			
BATCH ID	257951	257951	257951
D. (1 C.1 _ ID	23,331	23,331	23,331



	Lockport Road (Station No. 4	16089) SPEED STASTICS	
OBJECTID	35815	35816	35817
COUNT ID	416089 09082014	416089 09082014	416089 09082014
REGION	4	4	4
REGION_CODE	4	4	4
COUNTY_CODE	1	1	1
STATION	6089	6089	6089
RCSTA	416089	416089	416089
FUNCTIONAL_CLASS	8	8	8
FACTOR_GROUP	30	30	30
LATITUDE			
LONGITUDE			
SPECIFIC_RECORDER_PLACEMENT	.48mi W of Fisher Rd	.48mi W of Fisher Rd	.48mi W of Fisher Rd
CHANNEL_NOTES	East	West	
DATA_TYPE	Speed Statistics	Speed Statistics	Speed Statistics
SPEED_LIMIT	55	55	55
YEAR_	2014	2014	2014
MONTH	9	9	9
DAY_OF_FIRST_DATA	8	8	8
FEDERAL DIRECTION	Eastbound	Westbound	Combined Total
FULL COUNT			Y
AVG_WKDAY_BIN_1	0	1	1
AVG_WKDAY_BIN_2	0	0	0
AVG_WKDAY_BIN_3	1	1	2
AVG_WKDAY_BIN_4	0	4	4
AVG_WKDAY_BIN_5	2	5	7
AVG_WKDAY_BIN_6	15	34	49
AVG_WKDAY_BIN_7	52	67	119
AVG_WKDAY_BIN_8	169	125	294
AVG_WKDAY_BIN_9	118	107	225
AVG_WKDAY_BIN_10	35	27	62
AVG_WKDAY_BIN_11	4	0	4
AVG_WKDAY_BIN_12	1	0	1
AVG_WKDAY_BIN_13	0	0	0
AVG_WKDAY_BIN_14	0	0	0
AVG_WKDAY_BIN_15	0	0	0
AVG_WKDAY_UNCLASSIFIED			
AVG_WKDAY_TOTALS	397	371	768
AVG_SPEED	53	51	52
FIFTYTH_PERCENTILE_SPEED	54	53	54
EIGHTYFIVETH_PERCENTILE_SPEED	59	59	59
PERCENTILE_EXCEEDING_55	40	36	38
PERCENTILE_EXCEEDING_65	1	0	1
FLAG_FIELD			
BATCH_ID	120282	120282	120282



North Byron Road (Station No. 416080)					
OBJECTID	292053	292054	292429		
	292033	416080 03032020	232423		
COUNT_ID REGION	4	<del>-</del>	4		
	4	4	4		
REGION_CODE	4	4	4		
COUNTY_CODE	1	1	1		
STATION	6080	6080	6080		
RCSTA	416080	416080	416080		
FUNCTIONAL_CLASS	8	8	8		
FACTOR_GROUP	30	30	30		
LATITUDE					
LONGITUDE					
SPECIFIC_RECORDER_PLACEMENT	,	548ft E of Quaker Hill R	d		
CHANNEL_NOTES					
DATA_TYPE		Volume Statistics			
VEHICLE_AXLE_CODE	1	1	1		
YEAR	2020	2020	2020		
MONTH	3	3	3		
DAY_OF_FIRST_DATA	3	3	3		
FEDERAL_DIRECTION	Eastbound	Westbound	Combined Total		
FULL_COUNT			Υ		
AVG_WKDAY_INTERVAL_1	3	2	5		
AVG_WKDAY_INTERVAL_2	0	1	1		
AVG_WKDAY_INTERVAL_3	0	0	0		
AVG WKDAY INTERVAL 4	1	0	1		
AVG WKDAY INTERVAL 5	5	2	7		
AVG WKDAY INTERVAL 6	13	8	21		
AVG WKDAY INTERVAL 7	28	13	41		
AVG WKDAY INTERVAL 8	33	21	54		
AVG WKDAY INTERVAL 9	27	23	50		
AVG WKDAY INTERVAL 10	22	24	46		
AVG WKDAY INTERVAL 11	26	24	50		
AVG WKDAY INTERVAL 12	22	26	48		
AVG WKDAY INTERVAL 13	21	30	51		
AVG WKDAY INTERVAL 14	26	27	53		
AVG WKDAY INTERVAL 15	25	32	57		
AVG_WKDAY_INTERVAL_16	29	34	63		
AVG_WKDAY_INTERVAL_17	39	50	89		
AVG_WKDAY_INTERVAL_17  AVG_WKDAY_INTERVAL_18	32	42	74		
AVG_WKDAY_INTERVAL_18  AVG_WKDAY_INTERVAL_19	21	24	45		
AVG_WKDAY_INTERVAL_19  AVG WKDAY INTERVAL 20	15		30		
AVG_WKDAY_INTERVAL_20  AVG_WKDAY_INTERVAL_21	6	15 7	13		
AVG_WKDAY_INTERVAL_22	6	12	18		
AVG_WKDAY_INTERVAL_23	5	5	10		
AVG_WKDAY_INTERVAL_24	3	3	6		
AVG_WKDAY_DAILY_TRAFFIC	408	425	833		
SEASONAL_FACTOR	1	1	1		
AXLE_FACTOR	1	1	1		
AADT	408	425	833		
HIGH_HOUR_VALUE	39	50	89		
HIGH_HOUR_INTERVAL	17	17	17		
K_FACTOR			11		
D_FACTOR			56		
FLAG_FIELD					
BATCH_ID	375969	375969	375969		



North Byron Road (Station No. 416080) SPEED STASTICS					
OBJECTID	104109	104110	104111		
COUNT ID		416080 03032	020		
REGION	4	4	4		
REGION_CODE	4	4	4		
COUNTY CODE	1	1	1		
STATION	6080	6080	6080		
RCSTA	416080	416080	416080		
FUNCTIONAL CLASS	8	8	8		
FACTOR GROUP	30	30	30		
LATITUDE					
LONGITUDE					
SPECIFIC_RECORDER_PLACEMENT	548	Bft E of Quaker H	Hill Rd		
CHANNEL NOTES					
DATA TYPE					
SPEED LIMIT	55	55	55		
YEAR	2020	2020	2020		
MONTH_	3	3	3		
DAY_OF_FIRST_DATA	3	3	3		
FEDERAL_DIRECTION	Eastbound	Westbound	Combined Total		
FULL_COUNT			Υ		
AVG_WKDAY_BIN_1	0	0	0		
AVG_WKDAY_BIN_2	1	1	2		
AVG_WKDAY_BIN_3	4	4	8		
AVG_WKDAY_BIN_4	12	25	37		
AVG_WKDAY_BIN_5	39	54	93		
AVG_WKDAY_BIN_6	111	128	239		
AVG_WKDAY_BIN_7	160	135	295		
AVG_WKDAY_BIN_8	63	57	120		
AVG_WKDAY_BIN_9	14	10	24		
AVG_WKDAY_BIN_10	2	0	2		
AVG_WKDAY_BIN_11	0	0	0		
AVG_WKDAY_BIN_12	0	0	0		
AVG_WKDAY_BIN_13	0	0	0		
AVG_WKDAY_BIN_14	0	0	0		
AVG_WKDAY_BIN_15	0	0	0		
AVG_WKDAY_UNCLASSIFIED					
AVG_WKDAY_TOTALS	406	414	820		
AVG_SPEED	45	44	44		
FIFTYTH_PERCENTILE_SPEED	46	45	46		
EIGHTYFIVETH_PERCENTILE_SPEED	52	51	51		
PERCENTILE_EXCEEDING_55	4	2	3		
PERCENTILE_EXCEEDING_65	0	0	0		
FLAG_FIELD					
BATCH_ID	375881	375881	375881		



North Byron Road (Station No. 418006)					
OBJECTID	269064	269065	269066		
COUNT ID		418006 07292019			
REGION	4	4	4		
REGION CODE	4	4	4		
COUNTY CODE	1	1	1		
STATION	8006	8006	8006		
RCSTA	418006	418006	418006		
FUNCTIONAL CLASS	8	8	8		
FACTOR GROUP	30	30	30		
LATITUDE	43.09989	43.09989	43.09989		
LONGITUDE	-78.10265	-78.10265	-78.10265		
		1	-78.10203		
SPECIFIC_RECORDER_PLACEMENT	0.3	57mi W of Shelt Rd			
CHANNEL_NOTES		Valuma Statistics			
DATA_TYPE	1	Volume Statistics	1		
VEHICLE_AXLE_CODE	1	1	1		
YEAR	2019	2019	2019		
MONTH	7	7	7		
DAY_OF_FIRST_DATA	29	29	29		
FEDERAL_DIRECTION	Eastbound	Westbound	Combined Total		
FULL_COUNT			Υ		
AVG_WKDAY_INTERVAL_1	4	2	6		
AVG_WKDAY_INTERVAL_2	2	2	4		
AVG_WKDAY_INTERVAL_3	0	2	2		
AVG_WKDAY_INTERVAL_4	0	0	0		
AVG_WKDAY_INTERVAL_5	7	3	10		
AVG_WKDAY_INTERVAL_6	20	7	27		
AVG_WKDAY_INTERVAL_7	42	20	62		
AVG_WKDAY_INTERVAL_8	40	30	70		
AVG_WKDAY_INTERVAL_9	36	26	62		
AVG_WKDAY_INTERVAL_10	26	31	57		
AVG_WKDAY_INTERVAL_11	33	31	64		
AVG_WKDAY_INTERVAL_12	35	30	65		
AVG_WKDAY_INTERVAL_13	38	29	67		
AVG_WKDAY_INTERVAL_14	36	32	68		
AVG_WKDAY_INTERVAL_15	39	42	81		
AVG_WKDAY_INTERVAL_16	42	49	91		
AVG_WKDAY_INTERVAL_17	48	54	102		
AVG_WKDAY_INTERVAL_18	44	60	104		
AVG_WKDAY_INTERVAL_19	33	32	65		
AVG_WKDAY_INTERVAL_20	28	24	52		
AVG_WKDAY_INTERVAL_21	21	20	41		
AVG_WKDAY_INTERVAL_22	17	18	35		
AVG WKDAY INTERVAL 23	6	10	16		
AVG WKDAY INTERVAL 24	5	4	9		
AVG WKDAY DAILY TRAFFIC	602	558	1160		
SEASONAL FACTOR	1.093	1.093	1.093		
AXLE_FACTOR	1	1	1		
AADT	551	511	1062		
HIGH HOUR VALUE	48	60	104		
HIGH HOUR INTERVAL	17	18	18		
K FACTOR			9		
D FACTOR			58		
FLAG FIELD					
BATCH ID	350366	350366	350366		
D/ (1 C/1 _ 1D	330300	330300	330300		



North Byron Road (Station No. 418006) SPEED STASTICS					
OBJECTID	99449	99450	99451		
COUNT ID		418006 07292019			
REGION	4	4	4		
REGION CODE	4	4	4		
COUNTY CODE	1	1	1		
STATION	8006	8006	8006		
RCSTA	418006	418006	418006		
FUNCTIONAL CLASS	8	8	8		
FACTOR GROUP	30	30	30		
LATITUDE	43.09989	43.09989	43.09989		
LONGITUDE	-78.10265	-78.10265	-78.10265		
SPECIFIC RECORDER PLACEMENT	0.5	7mi W of Shelt Rd			
CHANNEL NOTES					
DATA TYPE	Speed Statistics	Speed Statistics	Speed Statistics		
SPEED LIMIT	55	55	55		
YEAR	2019	2019	2019		
MONTH	7	7	7		
DAY_OF_FIRST_DATA	29	29	29		
FEDERAL DIRECTION	Eastbound	Westbound	Combined Total		
FULL COUNT			Υ		
AVG WKDAY BIN 1	2	2	4		
AVG WKDAY BIN 2	0	0	0		
AVG WKDAY BIN 3	1	0	1		
AVG WKDAY BIN 4	2	0	2		
AVG WKDAY BIN 5	1	0	1		
AVG WKDAY BIN 6	10	5	15		
AVG WKDAY BIN 7	43	24	67		
AVG WKDAY BIN 8	138	78	216		
AVG WKDAY BIN 9	218	118	336		
AVG WKDAY BIN 10	131	167	298		
AVG WKDAY BIN 11	36	95	131		
AVG WKDAY BIN 12	3	39	42		
AVG WKDAY BIN 13	1	8	9		
AVG_WKDAY_BIN_14	0	0	0		
AVG WKDAY BIN 15	0	0	0		
AVG_WKDAY_UNCLASSIFIED					
AVG_WKDAY_TOTALS	586	536	1122		
AVG_SPEED	56	59	57		
FIFTYTH_PERCENTILE_SPEED	57	61	59		
EIGHTYFIVETH_PERCENTILE_SPEED	63	68	66		
PERCENTILE_EXCEEDING_55	66	80	73		
PERCENTILE_EXCEEDING_65	7	26	16		
FLAG_FIELD					
BATCH_ID	350199	350199	350199		



Weatherwax Road (Station No. 415005)						
OBJECTID	124119	124120	124121			
COUNT ID	124113	415005 06152015	124121			
REGION	4	4	4			
REGION CODE	4	4	4			
COUNTY CODE	1	1	1			
_						
STATION	5005	5005	5005			
RCSTA	415005	415005	415005			
FUNCTIONAL_CLASS	9	9	9			
FACTOR_GROUP	30	30	30			
LATITUDE	43.07277	43.07277	43.07277			
LONGITUDE	-78.21653	-78.21653	-78.21653			
SPECIFIC_RECORDER_PLACEMENT	.2	7mi S of West Ave				
CHANNEL_NOTES						
DATA_TYPE		Volume Statistics				
VEHICLE_AXLE_CODE	1	1	1			
YEAR	2015	2015	2015			
MONTH	6	6	6			
DAY_OF_FIRST_DATA	15	15	15			
FEDERAL_DIRECTION	Northbound	Southbound	Combined Total			
FULL_COUNT			Υ			
AVG_WKDAY_INTERVAL_1	0	0	0			
AVG_WKDAY_INTERVAL_2	0	0	0			
AVG_WKDAY_INTERVAL_3	0	0	0			
AVG_WKDAY_INTERVAL_4	0	0	0			
AVG WKDAY INTERVAL 5	0	2	2			
AVG WKDAY INTERVAL 6	0	0	0			
AVG WKDAY INTERVAL 7	2	2	4			
AVG_WKDAY_INTERVAL_8	6	5	11			
AVG WKDAY INTERVAL 9	4	4	8			
AVG WKDAY INTERVAL 10	4	4	8			
AVG WKDAY INTERVAL 11	3	4	7			
AVG WKDAY INTERVAL 12		2 5				
AVG WKDAY INTERVAL 13	6 4		7 10			
AVG WKDAY INTERVAL 14	4	5	9			
AVG WKDAY INTERVAL 15	6	4	10			
AVG WKDAY INTERVAL 16	6	12				
AVG_WKDAY_INTERVAL_17	6	6 4	10			
AVG WKDAY INTERVAL 18	8	4	12			
AVG WKDAY INTERVAL 19	4	6	10			
AVG_WKDAY_INTERVAL_19  AVG_WKDAY_INTERVAL_20	4	4	8			
AVG_WKDAY_INTERVAL_20  AVG WKDAY INTERVAL 21	2	3	5			
AVG_WKDAY_INTERVAL_21 AVG_WKDAY_INTERVAL_22	3	2	5			
	1	0	1			
AVG_WKDAY_INTERVAL_23	0		0			
AVG_WKDAY_INTERVAL_24		0				
AVG_WKDAY_DAILY_TRAFFIC	71	68	139			
SEASONAL_FACTOR	1.1	1.1	1.1			
AXLE_FACTOR	1	1	1			
AADT	65	62	127			
HIGH_HOUR_VALUE	8	6	12			
HIGH_HOUR_INTERVAL	18	16	16			
K_FACTOR			9			
D_FACTOR			50			
FLAG_FIELD		400:				
BATCH_ID	162199	162199	162199			



Albian	Road (Station No. 4	116086)	
OBJECTID	292430	292431	292432
	292450	l .	292432
COUNT_ID REGION	4	416086_03022020 4	4
REGION_CODE	4	4	4
COUNTY_CODE	1	1	1
STATION	6086	6086	6086
RCSTA	416086	416086	416086
FUNCTIONAL_CLASS	8	8	8
FACTOR_GROUP	30	30	30
LATITUDE			
LONGITUDE			
SPECIFIC_RECORDER_PLACEMENT	.78	mi N of Lockport Rd	
CHANNEL_NOTES			
DATA_TYPE		Volume Statistics	
VEHICLE_AXLE_CODE	1	1	1
YEAR	2020	2020	2020
MONTH	3	3	3
DAY_OF_FIRST_DATA	2	2	2
FEDERAL_DIRECTION	Northbound	Southbound	Combined Total
FULL_COUNT			Υ
AVG_WKDAY_INTERVAL_1	2	0	2
AVG_WKDAY_INTERVAL_2	1	0	1
AVG_WKDAY_INTERVAL_3	2	2	4
AVG_WKDAY_INTERVAL_4	4	3	7
AVG_WKDAY_INTERVAL_5	0	4	4
AVG_WKDAY_INTERVAL_6	3	12	15
AVG_WKDAY_INTERVAL_7	14	35	49
AVG_WKDAY_INTERVAL_8	18	31	49
AVG_WKDAY_INTERVAL_9	14	26	40
AVG_WKDAY_INTERVAL_10	15	15 20	
AVG_WKDAY_INTERVAL_11	15	15 18	
AVG_WKDAY_INTERVAL_12	18	18 19	
AVG_WKDAY_INTERVAL_13	19	20	39
AVG_WKDAY_INTERVAL_14	21	20	41
AVG_WKDAY_INTERVAL_15	17	32	
AVG_WKDAY_INTERVAL_16	37	63	
AVG_WKDAY_INTERVAL_17	34	23	57
AVG_WKDAY_INTERVAL_18	43	19	62
AVG_WKDAY_INTERVAL_19	22	20	42
AVG_WKDAY_INTERVAL_20	18	9	27
AVG_WKDAY_INTERVAL_21	13	7	20
AVG_WKDAY_INTERVAL_22	10	4	14
AVG_WKDAY_INTERVAL_23	6	4	10
AVG_WKDAY_INTERVAL_24	2	2	4
AVG_WKDAY_DAILY_TRAFFIC	348	339	687
SEASONAL_FACTOR	1	1	1
AXLE_FACTOR	1	1	1
AADT	348	339	687
HIGH_HOUR_VALUE	43	43	63
HIGH_HOUR_INTERVAL	18	18	16
K_FACTOR			9
D_FACTOR			59
FLAG_FIELD			
BATCH_ID	375970	375970	375970



Albion Road (Station No. 416086) SPEED STASTICS						
OBJECTID	104112	104113	104114			
COUNT ID		416086 03022020				
REGION	4	4	4			
REGION CODE	4	4	4			
COUNTY CODE	1	1	1			
STATION	6086	6086	6086			
RCSTA	416086	416086	416086			
FUNCTIONAL_CLASS	8	8	8			
FACTOR GROUP	30	30	30			
LATITUDE						
LONGITUDE						
SPECIFIC_RECORDER_PLACEMENT	.78	mi N of Lockport Rd				
CHANNEL_NOTES						
DATA_TYPE	Speed Statistics	Speed Statistics	Speed Statistics			
SPEED_LIMIT	55	55	55			
YEAR_	2020	2020	2020			
MONTH_	3	3	3			
DAY_OF_FIRST_DATA	2	2	2			
FEDERAL_DIRECTION	Northbound	Southbound	Combined Total			
FULL_COUNT			Υ			
AVG_WKDAY_BIN_1	0	0	0			
AVG_WKDAY_BIN_2	0	0	0			
AVG_WKDAY_BIN_3	0	0	0			
AVG_WKDAY_BIN_4	2	0	2			
AVG_WKDAY_BIN_5	5	3	8			
AVG_WKDAY_BIN_6	29	10	39			
AVG_WKDAY_BIN_7	65	65 41				
AVG_WKDAY_BIN_8	98	171				
AVG_WKDAY_BIN_9	88	188				
AVG_WKDAY_BIN_10	37	72	109			
AVG_WKDAY_BIN_11	7	20	27			
AVG_WKDAY_BIN_12	1	2	3			
AVG_WKDAY_BIN_13	0	0	0			
AVG_WKDAY_BIN_14	0	0	0			
AVG_WKDAY_BIN_15	0 0		0			
AVG_WKDAY_UNCLASSIFIED						
AVG_WKDAY_TOTALS	332	321	653			
AVG_SPEED	52	55	54			
FIFTYTH_PERCENTILE_SPEED	53	57	55			
EIGHTYFIVETH_PERCENTILE_SPEED	60	63	62			
PERCENTILE_EXCEEDING_55	40	60	50			
PERCENTILE_EXCEEDING_65	2	7	5			
FLAG_FIELD						
BATCH_ID	375882	375882	375882			



Fisher Rd (Station No. 416088)						
OBJECTID	98833	98834	98835			
COUNT ID		416088 09082014				
REGION	4	4	4			
REGION CODE	4	4	4			
COUNTY CODE	1	1	1			
STATION	6088	6088				
RCSTA	416088	6088 416088	416088			
FUNCTIONAL CLASS	9	9	9			
FACTOR GROUP	30	30	30			
LATITUDE	30	30	30			
LONGITUDE						
SPECIFIC_RECORDER_PLACEMENT	1.2	4mi N of Lockport R	d			
CHANNEL_NOTES	1.2	4IIII N OI LOCKPOIT KI	u			
_		Valuma Ctatistics				
DATA_TYPE	4	Volume Statistics	1			
VEHICLE_AXLE_CODE	1	1	1			
YEAR	2014	2014	2014			
MONTH	9	9	9			
DAY_OF_FIRST_DATA	8	8	8			
FEDERAL_DIRECTION	Northbound	Southbound	Combined Total			
FULL_COUNT		_	Υ			
AVG_WKDAY_INTERVAL_1	0	0	0			
AVG_WKDAY_INTERVAL_2	0	0	0			
AVG_WKDAY_INTERVAL_3	0	0	0			
AVG_WKDAY_INTERVAL_4	0	0	0			
AVG_WKDAY_INTERVAL_5	0	0	0			
AVG_WKDAY_INTERVAL_6	3	4	7			
AVG_WKDAY_INTERVAL_7	5	5	10			
AVG_WKDAY_INTERVAL_8	7	5	12			
AVG_WKDAY_INTERVAL_9	8	7	15			
AVG_WKDAY_INTERVAL_10	8	7	15			
AVG_WKDAY_INTERVAL_11	8	6	14			
AVG_WKDAY_INTERVAL_12	8	6	14			
AVG_WKDAY_INTERVAL_13	12	17				
AVG_WKDAY_INTERVAL_14	12	2	14			
AVG_WKDAY_INTERVAL_15	11	15				
AVG_WKDAY_INTERVAL_16	16	6	22			
AVG_WKDAY_INTERVAL_17	10	12	22			
AVG_WKDAY_INTERVAL_18	16	8	24			
AVG WKDAY INTERVAL 19	6	8	14			
AVG_WKDAY_INTERVAL_20	5	6	11			
AVG WKDAY INTERVAL 21	4	3	7			
AVG WKDAY INTERVAL 22	4	0	4			
AVG WKDAY INTERVAL 23	2	0	2			
AVG_WKDAY_INTERVAL_24	2	0	2			
AVG WKDAY DAILY TRAFFIC	147	94	241			
SEASONAL FACTOR	1.062	1.062	1.062			
AXLE_FACTOR	1	1	1			
AADT	138	89	227			
HIGH HOUR VALUE	16	12	24			
HIGH HOUR INTERVAL	16	17	18			
K FACTOR	10	1/	10			
D FACTOR			67			
FLAG FIELD			07			
_	124459	124459	124459			
BATCH_ID	124439	124439	124439			



Fisher Rd (Station No. 416088) SPEED STASTICS						
OBJECTID	35812	35813	35814			
COUNT ID		416088 09082014				
REGION	4	4	4			
REGION CODE	4	4	4			
COUNTY CODE	1	1	1			
STATION	6088	6088	6088			
RCSTA	416088	416088	416088			
FUNCTIONAL_CLASS	9	9	9			
FACTOR GROUP	30	30	30			
LATITUDE						
LONGITUDE						
SPECIFIC_RECORDER_PLACEMENT	1.24	4mi N of Lockport R	d			
CHANNEL_NOTES						
DATA_TYPE		Speed Statistics				
SPEED_LIMIT	55	55	55			
YEAR_	2014	2014	2014			
MONTH_	9	9	9			
DAY_OF_FIRST_DATA	8	8	8			
FEDERAL_DIRECTION	Northbound	Southbound	Combined Total			
FULL_COUNT			Υ			
AVG_WKDAY_BIN_1	0	0	0			
AVG_WKDAY_BIN_2	1	2	3			
AVG_WKDAY_BIN_3	1	1	2			
AVG_WKDAY_BIN_4	2	2	4			
AVG_WKDAY_BIN_5	4	3	7			
AVG_WKDAY_BIN_6	71	13	84			
AVG_WKDAY_BIN_7	39	39 25				
AVG_WKDAY_BIN_8	17	38				
AVG_WKDAY_BIN_9	3	19				
AVG_WKDAY_BIN_10	0	0	0			
AVG_WKDAY_BIN_11	0	0	0			
AVG_WKDAY_BIN_12	0	1	1			
AVG_WKDAY_BIN_13	0	0	0			
AVG_WKDAY_BIN_14	0	0	0			
AVG_WKDAY_BIN_15	0	0	0			
AVG_WKDAY_UNCLASSIFIED						
AVG_WKDAY_TOTALS	138	84	222			
AVG_SPEED	44	47	45			
FIFTYTH_PERCENTILE_SPEED	44	49	46			
EIGHTYFIVETH_PERCENTILE_SPEED	50	56 5:				
PERCENTILE_EXCEEDING_55	2	20	9			
PERCENTILE_EXCEEDING_65	0	1	0			
FLAG_FIELD						
BATCH_ID	120281	120281	120281			



NY Route 98 (Station No. 410212)						
OBJECTID	199932	199933	199934			
COUNT ID	199932	410212 08142017	199934			
REGION	4	4	4			
	4					
REGION_CODE		4	4			
COUNTY_CODE	1	1	1			
STATION	212	212	212			
RCSTA	410212	410212	410212			
FUNCTIONAL_CLASS	6	6	6			
FACTOR_GROUP	30	30	30			
LATITUDE	43.12378	43.12378	43.12378			
LONGITUDE	-78.19296	-78.19296	-78.19296			
SPECIFIC_RECORDER_PLACEMENT	339f	t S of W Muck Rd (N	orth)			
CHANNEL_NOTES						
DATA_TYPE		Volume Statistics				
VEHICLE_AXLE_CODE	1	1	1			
YEAR	2017	2017	2017			
MONTH	8	8	8			
DAY_OF_FIRST_DATA	14	14	14			
FEDERAL_DIRECTION	Northbound	Southbound	Combined Total			
FULL_COUNT			Υ			
AVG_WKDAY_INTERVAL_1	24	7	31			
AVG WKDAY INTERVAL 2	9	5	14			
AVG WKDAY INTERVAL 3	5	6	11			
AVG WKDAY INTERVAL 4	5	5	10			
AVG WKDAY INTERVAL 5	13	21	34			
AVG WKDAY INTERVAL 6	28	56	84			
AVG WKDAY INTERVAL 7	107	134	241			
AVG WKDAY INTERVAL 8	115	171	286			
AVG WKDAY INTERVAL 9	117	176	293			
AVG WKDAY INTERVAL 10	118	140	258			
AVG WKDAY INTERVAL 11	119	154	273			
AVG WKDAY INTERVAL 12	128	144	272			
AVG_WKDAY_INTERVAL_12  AVG_WKDAY_INTERVAL_13	140	146	286			
AVG_WKDAY_INTERVAL_13	150	152	302			
AVG_WKDAY_INTERVAL_14  AVG_WKDAY_INTERVAL_15	157	179	336			
	197					
AVG_WKDAY_INTERVAL_16 AVG_WKDAY_INTERVAL_17	205	187 169	384 374			
	198	142	340			
AVG_WKDAY_INTERVAL_18						
AVG_WKDAY_INTERVAL_19	103	85	188			
AVG_WKDAY_INTERVAL_20	92	55	147			
AVG_WKDAY_INTERVAL_21	70	54	124			
AVG_WKDAY_INTERVAL_22	66	38	104			
AVG_WKDAY_INTERVAL_23	44	24	68			
AVG_WKDAY_INTERVAL_24	29	23	52			
AVG_WKDAY_DAILY_TRAFFIC	2239	2273	4512			
SEASONAL_FACTOR	1.1	1.1	1.1			
AXLE_FACTOR	1	1	1			
AADT	2035	2066	4101			
HIGH_HOUR_VALUE	205	205	384			
HIGH_HOUR_INTERVAL	17	17	16			
K_FACTOR			9			
D_FACTOR			51			
FLAG_FIELD						
BATCH_ID	257916	257916	257916			



NY Route 98 (Station No. 410212) SPEED STASTICS						
OBJECTID	39934	39935	39936			
COUNT ID		410212_11302014				
REGION	4	4	4			
REGION_CODE	4	4	4			
COUNTY CODE	1	1	1			
STATION	212	212	212			
RCSTA	410212	410212	410212			
FUNCTIONAL CLASS	6	6	6			
FACTOR GROUP	30	30	30			
LATITUDE						
LONGITUDE						
SPECIFIC RECORDER PLACEMENT	.24i	mi S of West Muck R	ld			
CHANNEL NOTES						
DATA_TYPE		Speed Statistics	1			
SPEED_LIMIT	55	55	55			
YEAR_	2014	2014	2014			
MONTH_	11	11	11			
DAY_OF_FIRST_DATA	30	30	30			
FEDERAL_DIRECTION	Northbound	Southbound	Combined Total			
FULL_COUNT			Υ			
AVG_WKDAY_BIN_1	0	0	0			
AVG_WKDAY_BIN_2	1	0	1			
AVG_WKDAY_BIN_3	0	0	0			
AVG_WKDAY_BIN_4	0	1	1			
AVG_WKDAY_BIN_5	0	1	1			
AVG_WKDAY_BIN_6	4	3	7			
AVG_WKDAY_BIN_7	49	16	65			
AVG_WKDAY_BIN_8	297	384				
AVG_WKDAY_BIN_9	735	1217				
AVG_WKDAY_BIN_10	563	817	1380			
AVG_WKDAY_BIN_11	121	364	485			
AVG_WKDAY_BIN_12	19	65	84			
AVG_WKDAY_BIN_13	1	12	13			
AVG_WKDAY_BIN_14	0	1	1			
AVG_WKDAY_BIN_15	0	0	0			
AVG_WKDAY_UNCLASSIFIED						
AVG_WKDAY_TOTALS	1790	1849	3639			
AVG_SPEED	58	62	60			
FIFTYTH_PERCENTILE_SPEED	59	62	61			
EIGHTYFIVETH_PERCENTILE_SPEED	64	67	65			
PERCENTILE_EXCEEDING_55	80	94	87			
PERCENTILE_EXCEEDING_65	8	24	16			
FLAG_FIELD						
BATCH_ID	138111	138111	138111			



NY Route 98 (Station No. 410211)						
OBJECTID	251574	251575	251576			
COUNT ID	232371	410211 08262019	231370			
REGION	4	4	4			
REGION CODE	4	4	4			
COUNTY CODE	1	1	1			
STATION	211	211	211			
RCSTA	410211	410211	410211			
FUNCTIONAL CLASS	6	6	6			
FACTOR GROUP	30	30	30			
LATITUDE	43.07072	43.07072	43.07072			
LONGITUDE	-78.18801	-78.18801	-78.18801			
SPECIFIC_RECORDER_PLACEMENT		6ft N of Old Ford Rd	70.10001			
CHANNEL_NOTES	210	ore no ora nora na				
DATA TYPE		Volume Statistics				
VEHICLE AXLE CODE	1	1	1			
YEAR	2019	2019	2019			
MONTH	8	8	8			
DAY OF FIRST DATA	26	26	26			
FEDERAL DIRECTION	Northbound	Southbound	Combined Total			
FULL COUNT	rvortribodila	Southbound	Y			
AVG WKDAY INTERVAL 1	27	10	37			
AVG_WKDAY_INTERVAL_1	10	8	18			
AVG_WKDAY_INTERVAL_2	8	7	15			
AVG_WKDAY_INTERVAL_3  AVG_WKDAY_INTERVAL_4	7	10	17			
AVG_WKDAY_INTERVAL_4  AVG_WKDAY_INTERVAL_5	13	31	44			
AVG_WKDAY_INTERVAL_3  AVG_WKDAY_INTERVAL_6	38	102	140			
AVG_WKDAY_INTERVAL_0  AVG_WKDAY_INTERVAL_7	111	190	301			
AVG_WKDAY_INTERVAL_8	188	321	509			
AVG_WKDAY_INTERVAL_8  AVG_WKDAY_INTERVAL_9	182	262	444			
AVG_WKDAY_INTERVAL_9  AVG WKDAY INTERVAL 10	166	241	407			
AVG_WKDAY_INTERVAL_10  AVG WKDAY INTERVAL 11	201	230	431			
AVG_WKDAY_INTERVAL_11  AVG WKDAY INTERVAL 12	218	216	434			
AVG_WKDAY_INTERVAL_12  AVG WKDAY INTERVAL 13	230					
AVG_WKDAY_INTERVAL_13	225	239	470 464			
AVG_WKDAY_INTERVAL_14  AVG WKDAY INTERVAL 15	252	249	501			
AVG_WKDAY_INTERVAL_15	301	577				
AVG_WKDAY_INTERVAL_17	360	276 274	634			
AVG_WKDAY_INTERVAL_17  AVG_WKDAY_INTERVAL_18	340	232	572			
AVG WKDAY INTERVAL 19	230	170	400			
AVG_WKDAY_INTERVAL_19	183	126	309			
AVG_WKDAY_INTERVAL_20	156	108	264			
AVG WKDAY INTERVAL 22	98	51	149			
AVG_WKDAY_INTERVAL_22  AVG_WKDAY_INTERVAL_23	64	38	102			
AVG_WKDAY_INTERVAL_23	47	25	72			
AVG_WKDAY_INTERVAL_24  AVG_WKDAY_DAILY_TRAFFIC	3655	3656	7311			
SEASONAL FACTOR	1.097	1.097	1.097			
AXLE FACTOR	1.037	1.097	1.037			
AADT	3332	3333	6665			
HIGH HOUR VALUE	360	360	634			
HIGH HOUR INTERVAL	17	17	17			
K FACTOR	1,	1/	9			
D FACTOR			57			
FLAG FIELD			31			
BATCH ID	352008	352008	352008			
D/ 11 C11 _ 1D	332000	332000	332000			



NY Route 98 (Station No. 410211) SPEED STASTICS						
OBJECTID	100534	100535	100536			
COUNT_ID		410211 08262019				
REGION	4	4	4			
REGION CODE	4	4	4			
COUNTY CODE	1	1	1			
STATION	211	211	211			
RCSTA	410211	410211	410211			
FUNCTIONAL CLASS	6	6	6			
FACTOR GROUP	30	30	30			
LATITUDE	43.07072	43.07072	43.07072			
LONGITUDE	-78.18801	-78.18801	-78.18801			
SPECIFIC RECORDER PLACEMENT	21	6ft N of Old Ford Rd				
CHANNEL NOTES						
DATA TYPE		Speed Statistics				
SPEED_LIMIT	30	55	55			
YEAR_	2019	2019	2019			
MONTH_	8	8	8			
DAY_OF_FIRST_DATA	26	26	26			
FEDERAL_DIRECTION	Northbound	Southbound	Combined Total			
FULL_COUNT			Υ			
AVG_WKDAY_BIN_1	57	73	130			
AVG_WKDAY_BIN_2	135	135 117				
AVG_WKDAY_BIN_3	644	532	1176			
AVG_WKDAY_BIN_4	1712	1540	3252			
AVG_WKDAY_BIN_5	927	1144	2071			
AVG_WKDAY_BIN_6	147	218	365			
AVG_WKDAY_BIN_7	12	12 18				
AVG_WKDAY_BIN_8	0	1	1			
AVG_WKDAY_BIN_9	0	0	0			
AVG_WKDAY_BIN_10	0	0	0			
AVG_WKDAY_BIN_11	0	0	0			
AVG_WKDAY_BIN_12	0	0	0			
AVG_WKDAY_BIN_13	0	0	0			
AVG_WKDAY_BIN_14	0	0	0			
AVG_WKDAY_BIN_15	0	0	0			
AVG_WKDAY_UNCLASSIFIED						
AVG_WKDAY_TOTALS	3634	3643	7277			
AVG_SPEED	32	32	32			
FIFTYTH_PERCENTILE_SPEED	33	34	33			
EIGHTYFIVETH_PERCENTILE_SPEED	38	39	38			
PERCENTILE_EXCEEDING_55	0	0	0			
PERCENTILE_EXCEEDING_65	0	0	0			
FLAG_FIELD						
BATCH_ID	351924	351924	351924			



Oak Orchard Rd (Station No. 416003)							
OBJECTID	188554	188555	188556				
COUNT ID		416003 08142017					
REGION	4	4	4				
REGION CODE	4	4	4				
COUNTY CODE	1	1	1				
STATION	6003	6003	6003				
RCSTA	416003	416003	416003				
FUNCTIONAL CLASS	8	8	8				
FACTOR GROUP	30	30	30				
LATITUDE	43.10831	43.10831	43.10831				
LONGITUDE	-78.17789	-78.17789	-78.17789				
SPECIFIC_RECORDER_PLACEMENT		mi S of Watson Rd					
CHANNEL_NOTES		5 61 11415611114					
DATA TYPE		Volume Statistics					
VEHICLE AXLE CODE	1	1	1				
YEAR	2017	2017	2017				
MONTH	8	8	8				
DAY_OF_FIRST_DATA	14	14	14				
FEDERAL DIRECTION	Northbound	Southbound	Combined Total				
FULL COUNT	recremedana	30411304114	Y				
AVG WKDAY INTERVAL 1	2	0	2				
AVG WKDAY INTERVAL 2	2	0	2				
AVG WKDAY INTERVAL 3	0	1	1				
AVG WKDAY INTERVAL 4	2	1	3				
AVG_WKDAY_INTERVAL_4	1	3	4				
AVG_WKDAY_INTERVAL_5	5	9	14				
AVG_WKDAY_INTERVAL_0	19	20	39				
AVG WKDAY INTERVAL 8	33	31	64				
AVG_WKDAY_INTERVAL_9	18	25	43				
AVG WKDAY INTERVAL 10	21 20		41				
AVG WKDAY INTERVAL 11	18 24		42				
AVG WKDAY INTERVAL 12	18 25		43				
AVG WKDAY INTERVAL 13	23	26	49				
AVG WKDAY INTERVAL 14	27	21	48				
AVG WKDAY INTERVAL 15	28	51					
AVG WKDAY INTERVAL 16	29	47					
AVG_WKDAY_INTERVAL_17	32	18 23	55				
AVG WKDAY INTERVAL 18	31	34	65				
AVG WKDAY INTERVAL 19	24	24	48				
AVG_WKDAY_INTERVAL_20	19	20	39				
AVG WKDAY INTERVAL 21	15	16	31				
AVG WKDAY INTERVAL 22	13	6	19				
AVG WKDAY INTERVAL 23	7	1	8				
AVG_WKDAY_INTERVAL_24	4	2	6				
AVG WKDAY DAILY TRAFFIC	391	373	764				
SEASONAL FACTOR	1.088	1.088	1.088				
AXLE_FACTOR	1	1	1				
AADT	359	343	702				
HIGH HOUR VALUE	33	34	65				
HIGH HOUR INTERVAL	8	18	18				
K FACTOR	<u> </u>	10	9				
D FACTOR			52				
FLAG FIELD			J2				
BATCH ID	239031	239031	239031				
מו_וט	233031	233031	Z33031				



Oak Orchard Rd (Station No. 416003) SPEED STASTICS						
OBJECTID	68086	68087	68088			
COUNT ID		416003 08142017				
REGION	4	4	4			
REGION CODE	4	4	4			
COUNTY CODE	1	1	1			
STATION	6003	6003	6003			
RCSTA	416003	416003	416003			
FUNCTIONAL CLASS	8	8	8			
FACTOR GROUP	30	30	30			
LATITUDE	43.10831	43.10831	43.10831			
LONGITUDE	-78.17789	-78.17789	-78.17789			
SPECIFIC_RECORDER_PLACEMENT	.58	mi S of Watson Rd				
CHANNEL NOTES						
DATA TYPE		Speed Statistics				
SPEED LIMIT	55	55	55			
YEAR	2017	2017	2017			
MONTH	8	8	8			
DAY OF FIRST DATA	14	14	14			
FEDERAL DIRECTION	Northbound	Southbound	Combined Total			
FULL COUNT			Υ			
AVG WKDAY BIN 1	6	3	9			
AVG WKDAY BIN 2	0	1	1			
AVG WKDAY BIN 3	0	5	5			
AVG WKDAY BIN 4	14	7	21			
AVG_WKDAY_BIN_5	24	25	49			
AVG WKDAY BIN 6	46	43	89			
AVG_WKDAY_BIN_7	77	66	143			
AVG WKDAY BIN 8	107	83	190			
AVG_WKDAY_BIN_9	75	73	148			
AVG_WKDAY_BIN_10	35	42	77			
AVG_WKDAY_BIN_11	7	14	21			
AVG_WKDAY_BIN_12	0	1	1			
AVG_WKDAY_BIN_13	0	1	1			
AVG_WKDAY_BIN_14	0	0	0			
AVG_WKDAY_BIN_15	0	0	0			
AVG_WKDAY_UNCLASSIFIED						
AVG_WKDAY_TOTALS	391	364	755			
AVG_SPEED	48	49	48			
FIFTYTH_PERCENTILE_SPEED	51	52	52			
EIGHTYFIVETH_PERCENTILE_SPEED	59	61	60			
PERCENTILE_EXCEEDING_55	30	36	33			
PERCENTILE_EXCEEDING_65	2	4	3			
FLAG_FIELD						
BATCH_ID	238967	238967	238967			

Attachment C: Trip Generation Summary




# TRIP GENERATION SUMMARY

Phase of work	Vehicle Type	Approximate Vehicle Weight (lbs)	Approximate Vehicle Size (feet)	Estiamted Trip Frequency (total)	Estimated Trip Time of Day	Peak Daily Trips	Assumptions	Daily Entering	Daily Exiting	PM Peak Entering	PM Peak Exiting	PM Peak Notes
Grading and Trenching	Small Bulldozer	17,000 to 25,000		20	Arrival: 7:00 AM Departure: 5:00 PM	0	Bulldozers will arrive early in the process; no impact on peak traffic day	0	0	0	0	
Craft Workers	Passenger Vehicle (P)	6,000	19	81,000	Arrival: 7:00 AM Departure: 5:00 PM	630	315 daily workers entering; 315 daily workers exiting	315	315	32	284	10% of daily Enter, 90% Exit
Fencing and Fencing Installation	Heavy Duty Pickup Truck	20,000	20	187	Arrival: 7:00 AM Departure: 5:00 PM	0	Assume fencing operations occur after peak construction	0	0	0	0	
Roadway Gravel	Dump Truck (SU- 30)	70,000	30	1,500	Arrival: various (between 7 and 5) Departure: various (between 7 and 5)	25	Assume all trips occur during 3 month peak with 5 day work weeks = 60 days	13	13	2	2	Assume equal loading throughout the day; so approx 1.5 trucks loaded/hr; round up to 2 trucks entering & exiting
Trenching Sand	Dump Truck (SU- 30)	70,000	30	500	Arrival: various (between 7 and 5) Departure: various (between 7 and 5)	8	Assume all trips occur during 3 month peak with 5 day work weeks = 60 days	4	4	0	1	5 trucks throughout the day so assume 1 exits during PM peak
Trackers	Truck Trailer (WB-67)	70,000	75	2,590	Arrival: various (between 7 and 5) Departure: various (between 7 and 5)	44	Assume all trips occur during 3 month peak with 5 day work weeks = 60 days	22	22	3	3	Assume constat arrival throughout the day; 22/8 hour work day = 2.75 peak trips in&out
PV Modules	Truck Trailer (WB-67)	70,000	75	2,300	Arrival: various (between 7 and 5) Departure: various (between 7 and 5)	38	Assume all trips occur during 3 month peak with 5 day work weeks = 60 days	19	19	2	2	Assume constat arrival throughout the day; 19/8 hour work day = 2.375 peak trips in&out
Cabling	Truck Trailer (WB-67)	70,000	75	300	Arrival: various (between 7 and 5) Departure: various (between 7 and 5)	5	Assume all trips occur during 3 month peak with 5 day work weeks = 60 days	3	3	0	1	Assume constant flow throughout the day so maybe 1 exits during peak
Inverter Skids	Truck Trailer (WB-67)	70,000	75	550	Arrival: various (between 7 and 5) Departure: various (between 7 and 5)	10	Assume all trips occur during 3 month peak with 5 day work weeks = 60 days	5	5	0	1	Assume constant flow throughout the day so maybe 1 exits during peak
Substation Equipment	Truck Trailer (WB-67)	70,000	75	10	Arrival: various (between 7 and 5) Departure: various (between 7 and 5)	0	Assume substation equipment arrives outside of peak construction season	0	0	0	0	
Substation Transformer	Truck Trailer (WB-67)	70,000	75	3	Arrival: various (between 7 and 5) Departure: various (between 7 and 5)	0	Assume substation equipment arrives outside of peak construction season	0	0	0	0	
Miscellaneous Deliveries	Truck Trailer (WB-67)	70,000	75	380	Arrival: various (between 7 and 5) Departure: various (between 7 and 5)	6	Assume all trips occur during 3 month peak with 5 day work weeks = 60 days	3	3	0	1	Assume constant flow throughout the day so maybe 1 exits during peak
Total				89,340		750		384	384	39	295	
					· · · · · · · · · · · · · · · · · · ·	Internal trips - trave	eling from one zone to another					
Earthwork	Dump Truck (SU- 30)	70,000	30	11,500	Arrival: various (between 7 and 5) Departure: various (between 7 and 5)	192	Assume all trips occur during 3 month peak with 5 day work weeks = 60 days	96	96	12	12	Assume equal loading throughout the day; so approx 12 trucks loaded/hr


Attachment D: Intersection Turning Movement Counts and Capacity Analysis




**Existing PM** 

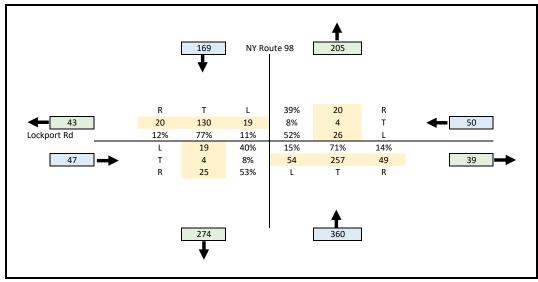

Trip Assignment

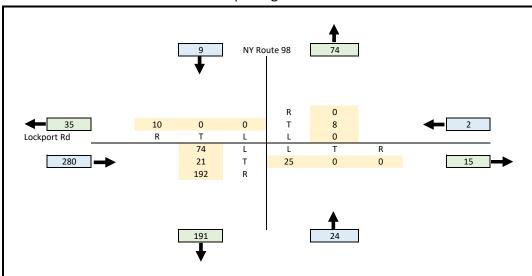

Peak Construction - PM Peak

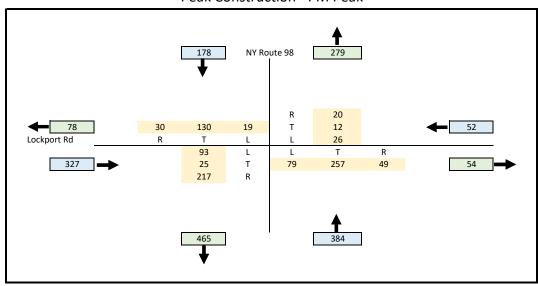

Intersection												
Int Delay, s/veh	3											
int belay, siven												
Movement	EBL	EBT	EBR	WBL	WBT	WBR	NBL	NBT	NBR	SBL	SBT	SBR
Lane Configurations		4			4			4			4	
Traffic Vol, veh/h	19	4	25	26	4	20	54	257	49	19	130	20
Future Vol, veh/h	19	4	25	26	4	20	54	257	49	19	130	20
Conflicting Peds, #/hr	0	0	0	0	0	0	0	0	0	0	0	0
Sign Control	Stop	Stop	Stop	Stop	Stop	Stop	Free	Free	Free	Free	Free	Free
RT Channelized	-	-	None	-	-	None	-	-	None	-	-	None
Storage Length	-	-	-	-	-	-	-	-	-	-	-	-
Veh in Median Storage	e,# -	0	-	-	0	-	-	0	-	-	0	-
Grade, %	-	0	-	-	0	-	-	0	-	-	0	-
Peak Hour Factor	92	92	92	92	92	92	92	92	92	92	92	92
Heavy Vehicles, %	6	6	6	6	6	6	6	12	6	6	11	6
Mvmt Flow	21	4	27	28	4	22	59	279	53	21	141	22
Major/Minor	Minor2			Minor1			Major1			Major2		
Conflicting Flow All	631	644	152	634	629	306	163	0	0	332	0	0
Stage 1	194	194	-	424	424	-	-	-	-	-	-	-
Stage 2	437	450	-	210	205	-	-	-	-	_	-	-
Critical Hdwy	7.16	6.56	6.26	7.16	6.56	6.26	4.16	-	-	4.16	_	_
Critical Hdwy Stg 1	6.16	5.56	-	6.16	5.56		-	-	-		-	-
Critical Hdwy Stg 2	6.16	5.56	_	6.16	5.56	_	_	_	_	_	_	_
Follow-up Hdwy	3.554	4.054	3.354	3.554	4.054	3.354	2.254	-	_	2.254	_	_
Pot Cap-1 Maneuver	388	386	884	386	394	725	1392	_	_	1205	-	-
Stage 1	799	733	-	600	580	-	-	-	-	-	-	-
Stage 2	590	565	_	783	725	_	-	-	-	-	_	_
Platoon blocked, %								_	-		-	-
Mov Cap-1 Maneuver	353	359	884	351	366	725	1392	-	_	1205	-	-
Mov Cap-2 Maneuver	353	359	-	351	366	-	-	-	-	-	-	-
Stage 1	757	719	-	569	550	_	-	_	_	-	-	-
Stage 2	538	536	-	740	711	-	-	-	-	-	-	-
g												
Annroach	EB			WB			NB			SB		
Approach												
HCM Control Delay, s				14.2			1.2			0.9		
HCM LOS	В			В								
Minor Lane/Major Mvn	nt	NBL	NBT	NBR	EBLn1V	VBLn1	SBL	SBT	SBR			
Capacity (veh/h)		1392	-	-	515	444	1205	-	-			
HCM Lane V/C Ratio		0.042	-	-	0.101	0.122	0.017	-	-			
HCM Control Delay (s)	)	7.7	0	-	12.8	14.2	8	0	-			
HCM Lane LOS		Α	Α	-	В	В	Α	Α	-			
HCM 95th %tile Q(veh		0.1	_	_	0.3	0.4	0.1	_	_			

lutana atian												
Intersection	10.0											
Int Delay, s/veh	10.9											
Movement	EBL	EBT	EBR	WBL	WBT	WBR	NBL	NBT	NBR	SBL	SBT	SBR
Lane Configurations		4			4			4			4	
Traffic Vol, veh/h	93	25	217	26	12	20	79	257	49	19	130	30
Future Vol, veh/h	93	25	217	26	12	20	79	257	49	19	130	30
Conflicting Peds, #/hr	0	0	0	0	0	0	0	0	0	0	0	0
Sign Control	Stop	Stop	Stop	Stop	Stop	Stop	Free	Free	Free	Free	Free	Free
RT Channelized	-	-	None	-	-	None	-	-	None	-	-	None
Storage Length	-	-	-	-	-	-	-	-	-	-	-	-
Veh in Median Storag	e,# -	0	-	-	0	-	-	0	-	-	0	-
Grade, %	-	0	-	-	0	-	-	0	-	-	0	-
Peak Hour Factor	92	92	92	92	92	92	92	92	92	92	92	92
Heavy Vehicles, %	6	6	6	6	6	6	6	12	6	6	11	6
Mvmt Flow	101	27	236	28	13	22	86	279	53	21	141	33
Major/Minor	Minor2			Minor1			Major1		1	Major2		
Conflicting Flow All	695	704	158	809	694	306	174	0	0	332	0	0
Stage 1	200	200	106	478	478	300	1/4	-	-	332	-	-
Stage 2	495	504		331	216	-	-	-	-	-	-	-
Critical Hdwy	7.16	6.56	6.26	7.16	6.56	6.26	4.16			4.16		-
Critical Hdwy Stg 1	6.16	5.56	0.20	6.16	5.56	0.20	4.10	-	_	4.10		-
Critical Hdwy Stg 2	6.16	5.56		6.16	5.56			_	-			-
Follow-up Hdwy	3.554	4.054	3.354	3.554	4.054	3.354	2.254	-		2.254		-
Pot Cap-1 Maneuver	351	357	877	294	361	725	1379	-	-	1205		-
Stage 1	793	728	0//	561	549	123	13/7	-	_	1205		-
Stage 2	549	534		674	717	-	-					-
Platoon blocked, %	J 7	334		0/4	717							
Mov Cap-1 Maneuver	306	323	877	187	327	725	1379		_	1205		
Mov Cap-1 Maneuver		323	-	187	327	- 725	-	_	_	1200	_	_
Stage 1	732	714	_	518	507	_	_	_	_	_	_	_
Stage 2	479	493	_	465	703	_	_	_	_	_	_	_
Jugo 2	117	175		100	, 00							
Approach	EB			WB			NB			SB		
HCM Control Delay, s				21.2			1.6			0.9		
HCM LOS	D			С								
Minor Lane/Major Mvr	nt	NBL	NBT	NBR	EBLn1V	VBLn1	SBL	SBT	SBR			
Capacity (veh/h)		1379	-	-	533	285	1205	_	-			
HCM Lane V/C Ratio		0.062	_	_	0.683		0.017	_	_			
HCM Control Delay (s	)	7.8	0	-	25.1	21.2	8	0	_			
HCM Lane LOS	,	A	A	_	D	C	A	A	_			
HCM 95th %tile Q(veh	1)	0.2	-	_	5.2	0.8	0.1	-	_			
	-/	0.2			3.2	5.5	311					

**Attachment E: Accident Analysis** 

# Crash Analysis Summary



			1	1 -	1					1		I = 121									
Number Case	Street	<u>Location</u>	<u>Date</u>	Day	Time	Class	No. Vehicles	<u>Type</u>	Manner of Collision	Weather	Road Condition	Road Characteristic	<u>Light Condition</u>	Vehicle 1 Direction	Column2 Pre-Accd Action	Column3 Apparent Factor 1	Column4 Apparent Factor 2	Vehicle 2 Direction	Column5 Pre-Accd Action	Column6 Apparent Factor 1	Column7 Apparent Factor
1 36974196	Fisher Rd	335m north of Maltby Road	11/7/2017	Tue	20:53 PM	PDO	1	Collision w Deer	Other	Clear	Dry	Straight and level	Dark road unlighted	North	Going straight ahead	Animals action	<u></u>				
4 36976866		260m south of Unnamed St	11/7/2017	Tue	12:29 AM		1	Collision w Tree	Other	Clear	Dry	Straight and level	Dark road unlighted	North	Going straight ahead	Alcohol involvement	Cell phone (hand held)				
2 36974197			11/9/2017	Thur	19:52 PM		1	Collision w Deer	Other	Rain	Wet	Straight and level	Dark road unlighted	North	Going straight ahead	Animals action					
3 36976865 5 36993842		483m north of Malthy Road	11/12/2017	Sun	18:09 PM 7:20 AM	_	1	Collision w Deer Collision w Deer	Other Other	Clear	Dry	Straight and level	Dark road unlighted	South	Going straight ahead	Animals action Animals action					
6 37019456		161m north of Maltby Rd At intersection with Lockport Rd	11/21/2017	Tue Wed	14:05 PM		2	Collision w Motor Vehicle	Right Angle	Clear	Dry Snow/Ice	Straight and level Straight/Grade	Daylight Daylight	East	Going straight ahead Going straight ahead	Failure to Yield ROW	Unsafe Speed	North	Going straight ahead		
																Tanare to Treia Novi	Onsure speed			Failure to Yield	
8 37054162	Quaker Hill Rd	At intersection with Lockport Rd	12/9/2017	Sat	13:04 PM	FAT	2	Collision w Motor Vehicle	Right Angle	Clear	Dry	Straight and level	Daylight	North	Going straight ahead			West	Going straight ahead	ROW	
7 37046984		At intersection with Albion Rd	12/22/2017	Fri	1:20 AM	_	1	Collision w Tree	Other	Snow	Snow/Ice	Curve and Level	Dark road unlighted	North-west	Going straight ahead	Unsafe Speed	Pavement slippery				
9 37058174		1613m east of Oak Orchard Rd	12/30/2017	Sat	20:26 PM		1	Collision w light support/pole/utility pole	Other	Snow	Snow/Ice	Straight and level	Dark road unlighted	West	Going straight ahead	Unsafe Speed	Pavement slippery				
10 37058190 11 37073733		322m south of Lockport Road 805m west of Graham Rd	1/5/2018	Sat Fri	18:16 PM 19:00 PM		1 1	Collision w Deer  Collision w earth ele/rock cut/ditch	Other Other	Snow	Snow/Ice Snow/Ice	Straight and level	Dark road unlighted	South East	Going straight ahead	Animals action Unsafe Speed	Payament clinnany				
13 37101921		109m west of driveway	1/18/2018	Thur	19:56 AM		1	Collision w light support/pole/utility pole	Other	Snow	Snow/Ice	Straight/Grade Straight and level	Dark road unlighted Daylight	South	Going straight ahead Going straight ahead	Driver inattention	Pavement slippery Oversized vehicle				
14 37101924		70m north of Unnamed St	1/22/2018	Mon	6:29 AM	PDO	1	Collision w Deer	Other	Rain	Wet	Straight and level	Dark road unlighted	South	Going straight ahead	Animals action	Oversized verificie				
				14			1		Other	Fog/Smog/S	14/										
12 37101914	NY Route 98	1455m south of Ridge Rd	1/22/2018	Mon	7:25 AM	PDO	1	Collision w Deer	Other	moke	Wet	Straight/Grade	Dawn	South	Going straight ahead	Animals action					
16 37145039		At intersection with Weatherwax Rd	2/3/2018	Sat	6:41 AM		1	Collision w Deer	Other	Clear	Snow/Ice	Straight and level	Dark road unlighted	East	Going straight ahead	Animals action					
15 37143344		322m east of Weatherwax Rd	2/12/2018	Mon	18:08 PM		1	Collision w Animal	Other	Cloudy	Dry	Straight and level	Dark road unlighted	East	Going straight ahead	Animals action					
17 37158817 20 37197650		823m south of Lockport Rd	2/24/2018 3/13/2018	Sat Tue	18:31 PM 20:00 PM	PDO PDO	1 1	Collision w Deer Collision w Deer	Other Other	Cloudy Clear	Dry Dry	Straight and level Straight and level	Dark road unlighted Dark road unlighted	North West	Going straight ahead Going straight ahead	Animals action Animals action					
18 37188578			3/16/2018	Fri	5:26 AM	NR	1	Collision w Deer	Other	Snow	Snow/Ice	Straight and level	Dark road unlighted	West	Going straight ahead	Animals action					
19 37189167		79m west of Unnamed St	3/17/2018	Sat	3:27 AM		1	Collision w light support/pole/utility pole	Other	Clear	Dry	Straight and level	Dark road unlighted	East	Going straight ahead	Fatigued/Drowsy					
	Quaker Hill Rd		4/4/2018			INJ	1		Other								Passing or lane change				
21 37231386	Quaker Hill Ku	255m north of Oak Orchard Rd	4/4/2016	Wed	13:20 PM	LIVJ	1	Overturned	Other	Cloudy	Dry	Straight and level	Daylight	South	Going straight ahead	Failure to keep right	usage improperly				
22 37249968	NY Route 98	At intersection with Lockport Rd	4/9/2018	Mon	20:14 PM	INJ	2	Collision w Motor Vehicle	Right Angle	Cloudy	Dry	Straight and level	Dark road unlighted	North	Going straight ahead			West	Going straight ahead	Traffic control	Failure to Yield
3, 243306			./5/2010				_	25on w motor venice	. ware rungic	5.0007	5.,				zzg zarongart unicuu				22g straight uncau	devices disregarded	ROW
23 37303451	L Lockport Rd	212m east of Driveway	5/23/2018	Wed	14:32 PM	INJ	1	Collision w Tree	Other	Clear	Dry	Straight/Grade	Daylight	West	Going straight ahead	Passenger Distraction	Drugs (illegal)				
26 37333096	5		5/26/2018	Sat	19:19 PM	INJ	2	Collision w Motor Vehicle	Right Angle	Clear	Dry	Straight/Grade	Daylight	West	Going straight ahead	Driver inattention	Traffic control devices	North	Going straight ahead		
																	disregarded		Traffic control devices	Failure to Yield	
27 37338749			5/26/2018	Sat	11:16 AM	INJ	2	Collision w Motor Vehicle	Sideswipe	Cloudy	Dry	Straight/Grade	Daylight	South	Going straight ahead			West	disregarded	ROW	
24 37304064	North Byron Rd	1552m east of Oak Orchard Rd	5/28/2018	Mon	21:42 PM	PDO	1	Collision w Deer	Other	Clear	Dry	Straight/Grade	Dark road unlighted	East	Going straight ahead	Animals action					
25 37313469		843m south of Ridge Rd	6/2/2018	Sat	17:15 PM		1	Collision w Deer	Other	Clear	Dry	Straight and level	Daylight	South	Going straight ahead	Animals action					
28 37352953		15m south of Unnamed St	6/22/2018	Fri	8:08 AM		1	Collision w Deer	Other	Clear	Dry	Straight/Grade	Daylight	South	Going straight ahead	Animals action					
30 37366453	Lockport Rd	171m west of Fisher Rd	6/23/2018	Sat	9:10 AM	NR	1	Collision w Other Fixed Object	Other	Clear	Dry	Straight/Grade	Daylight	West	Going straight ahead	Oversized Vehicle	T . (C				
32 37370201	L Quaker Hill Rd	At intersection with Lockport Rd	7/4/2018	Wed	14:24 PM	INJ	2	Collision w Motor Vehicle	Right Angle	Clear	Dry	Straight/Grade	Daylight	West	Going straight ahead	Failure to Yield ROW	Traffic control devices disregarded	North	Going straight ahead		
29 37366452	Lockport Rd	208m east of Driveway	7/6/2018	Fri	13:11 PM	PDO	1	Collision w Deer	Other	Clear	Dry	Straight and level	Daylight	East	Going straight ahead	Animals action	uisiegaiueu				
31 37370197		60m west of Church St	7/6/2018	Fri	18:00 PM	INJ	1	Overturned	Other	Clear	Dry	Straight and level	Daylight	North	Making right turn	Obstruction/debris					
33 37382696			7/13/2018	Fri	12:10 AM	INJ	1	Collision w Deer	Other	Clear	Dry	Straight and level	Dark road unlighted	North	Going straight ahead	Animals action					
34 37411338	N Byron Rd		7/16/2018	Mon	8:20 AM	PDO	1	Collision w Deer	Other	Clear	Dry	Straight/Grade	Daylight	East	Going straight ahead						
35 37459071	L Albion Rd	483m south of Lockport Rd	8/27/2018	Mon	5:49 AM	PDO	1	Collision w Deer	Other	Clear	Dry	Straight and level	Dark road unlighted	South	Going straight ahead	Animals action					
36 37493705	N Byron Rd	322m west of Barrville Rd	9/13/2018	Thur	6:36 AM	PDO	1	Collision w Deer	Other	Clear	Dry	Straight and level	Dawn	East	Going straight ahead	Animals action					
37 37526347	7 Fisher Rd	1201m east of Unnamed St	10/5/2018	Fri	18:15 PM	PDO	1	Collision w earth ele/rock cut/ditch	Other	Cloudy	Dry	Straight and level	Dark road unlighted	North	Avoiding object in	Animals action					
38 37538406	Locknort Rd	E96m wort of Lakorida Bark Bd	10/17/2019	Wod	14:07 DM	BDO	1	Pan off road only	Othor	Claudy	Do	Straight/Crado	Davlight	East	roadway	View	Turning improper				
38 37538406	Lockport Rd	586m west of Lakeside Park Rd	10/17/2018	Wed	14:07 PM	PDO	1	Ran off road only	Other	Cloudy	Dry	Straight/Grade	Daylight	East	Making left turn	obstructed/limited	Turning improper				
39 37562933	Quaker Hill Rd	At intersection with Lockport Rd	11/1/2018	Thur	7:46 AM	INJ	2	Collision w Motor Vehicle	Right Angle	Rain	Wet	Straight and level	Dark road lighted	North	Going straight ahead			West	Going straight ahead	Traffic control	
40 37571790	) Albion Rd	483m east of E Shelby Rd	11/6/2018	Tue	6:59 AM	PDO	1	Collision w Deer	Other	Rain	\M/a+	Straight and lovel	Dayun	Courth wort	Going straight ahead	Animals action				devices disregarded	
41 37576242		322m south of Lockport Road	11/9/2018	Fri	12:14 PM		1	Collision w Sign Post	Other	Snow	Wet Wet	Straight and level Straight and level	Dawn Daylight	South-west	Going straight ahead	Unsafe Speed	Failure to keep right				
11 37370212	Tri Houte 50	SEEM SOUTH OF ESCAPORE HOUR	11/5/2010		22.211111	150	-	Complete Windows	Guici		1100	Straight and level	Suyingine	Journ	Comp straight ancad	Ondare Speed	ranare to keep right				
42 37588670	Albion Rd	306m north of Unnamed St	11/15/2018	Thur	20:54 PM	PDO	1	Ran off road only	Other	Sleet/Hail/Fr	Snow/Ice	Straight and level	Dark road unlighted	North	Going straight ahead	Unsafe Speed	Pavement slippery				
										eezing Rain											
										Sleet/Hail/Fr											
43 37607367	7 Fisher Rd	At intersection with Maltby Rd	11/15/2018	Thur	17:13 PM	PDO	2	Collision w Motor Vehicle	Right Angle	eezing Rain	Snow/Ice	Straight/Grade	Dark road lighted	North	Going straight ahead	Failure to Yield ROW	Pavement slippery	East	Going straight ahead		
44 37643110	) Albion Rd	At intersection with East Shelby Rd	11/20/2010	04	17:40 PM	DDC	1	Collision Dans	Other	_	D	Cupro and Lauri	Dark road wellets 1	North	Coing straight about	Animalti					
44 37643110 45 37651821		At intersection with East Snelby Rd	11/26/2018	Mon Thur	17:40 PM		1	Collision w Deer Collision w Deer	Other Other	Cloudy	Dry Dry	Curve and Level Straight and level	Dark road unlighted Dark road unlighted	East	Going straight ahead Going straight ahead	Animals action Animals action					
46 37654624		61m east of Snyder Rd	12/24/2018	Mon			1	Other non-collision	Other	Cloudy	Snow/Ice	Straight/Grade	Dark road unlighted	West	Going straight ahead	Pavement slippery	Unsafe Speed				
		222 2. 2, 40. 114															22.2.2.5000	B	Catana di Catana		
47 37669326			12/31/2018	Mon	14:55 PM	INJ	2	Collision w Motor Vehicle	Right Turn (Against other car	Rain	Wet	Straight and level	Daylight	West	Starting in Traffic	Failure to Yield ROW		North	Going straight ahead		
50 37729590		At intersection with Orchard Road	1/17/2019	Thur	12:00 AM		1	Collision w Deer	Other	Clear	Slush	Straight/Grade	Dark road unlighted	South	Going straight ahead	Animals action					
48 37705743		At intersection with Miller Rd	1/19/2019	Sat	17:06 PM		1	Collision w Deer	Other	Snow	Snow/Ice	Straight and level	Dusk	East	Going straight ahead	Animals action					
49 37712966 51 37782485	<del> </del>	 106m south of Ridge Rd	1/28/2019 3/6/2019	Mon	20:39 PM 12:37 AM		1	Collision w Deer Collision w Deer	Other	Cloudy	Dry	Straight and level	Dark road unlighted	West	Going straight ahead Going straight ahead	Animals action					
52 37790012		30m west of Church St	3/6/2019	Wed Sun	20:42 PM		1	Collision w Deer  Collision w Tree	Other Other	Clear Clear	Wet Wet	Straight/Grade Straight and level	Dark road unlighted  Dark road lighted	North East	Going straight ahead	Animals action Obstruction/debris					
53 37805470		63m east of Snyder Rd	3/22/2019	Fri	21:00 PM		1	Collision w Tree	Other	Cloudy	Wet	Straight and level	Dark road unlighted	West	Going straight ahead	Unsafe Speed	Pavement slippery				
54 37816470		At intersection with NY Route 98	4/1/2019				2				Wet						Pr-7	Most	Stopped in teeff:		
3/8104/0	Lockport Rd	Actinicersection with NY Route 98	4/1/2019	Mon	7:25 AM	PDO	2	Collision w Motor Vehicle	Left Turn (Against other car)	Clear	wei	Straight/Grade	Dawn	East	Making left turn	Turning improper		West	Stopped in traffic		
55 37853164	Oak Orchard Rd		4/17/2019	Wed	8:44 AM	PDO	2	Collision w Motor Vehicle	Left Turn (Against other car)	Clear	Dry	Straight and level	Daylight	North	Overtaking			North	Slowed or stopping	Unsafe Speed	Failure to Yield ROW
56 37881138	3 Oak Orchard Rd	698m south of Driveway	5/7/2019	Tue	9:22 AM	INJ	1	Collision w light support/pole/utility pole	Other	Rain	Wet	Straight/Grade	Daylight	North-east	Going straight ahead	Passing or lane usage					
57 37888924		322m east of Miller Rd	5/10/2019	Fri	7:59 AM		2			Rain	Wet	Straight/Grade				improperly		North	Making loft turn		
58 37912266		522111 EdSt Of Miller Ru	5/10/2019	Sun	20:00 PM		1	Collision w light support/pole/utility pole Collision w Deer	Right Angle Other	Rain	Wet	Straight/Grade Straight/Grade	Daylight Dusk	East West	Overtaking Going straight ahead	Unsafe Lane Change Animals action		North	Making left turn		
59 37939496		165m south of Driveway	6/20/2019	Thur	7:33 AM	_	1	Collision w earth ele/rock cut/ditch	Other	Rain	Wet	Curve and Level	Daylight	North	Going straight ahead	Unsafe Speed	Pavement slippery				
63 37980863		At intersection with Lockport Rd	6/22/2019	Sat	12:00 AM		2	Collision w Motor Vehicle	Sideswipe	Clear	Dry	Straight and level	Dark road unlighted	North	Parked			South	Going straight ahead	Unsafe lane change	
		· ·									,		-			Alaskatt	e.0	Journ	strong-it unicau	, siane enange	
60 37956463		226m North of Driveway	6/24/2019	Mon	21:43 PM		1	Collision w Page	Other	Clear	Dry	Straight and level	Dark road unlighted	North	Going straight ahead	Animals action	Fell asleep				
62 37980197		At intersection with Weatherwax Rd 893m east of Oak Orchard Rd	6/26/2019 7/15/2019	Wed Mon	12:00 AM 14:40 PM		2	Collision w Deer Collision w Motor Vehicle	Other Other	Clear	Dry Dry	Straight and level Straight and level	Dawn Daylight	West North	Going straight ahead  Backing	Animals action Backing unsafely		North	Parked		
61 27070206																Ducking unsafely				Failure to Yield	
61 37979396		At intersection with Fisher Rd	7/29/2019	Mon	16:47 PM	PDO	2	Collision w Motor Vehicle	Right Angle	Clear	Dry	Curve and Level	Daylight	East	Going straight ahead			South	Going straight ahead	ROW	
61 37979396 64 38002930	Maltby Rd								1 - 0 T (A 1 - 1 - 1 - 1 1	Cloudy	Dry	Curve and grade	Daylight	East	Going straight ahead			South	Malian laft toon	Failure to Yield	
64 38002930	, i	At intersectio with Fisher Pd	8/8/2010	Thur	10.21 ٨٨٨	PD∩	2	Collision w Motor Vahicle						Ld2f							
64 38002930 67 38022116	6 Maltby Rd	At intersectio with Fisher Rd	8/8/2019	Thur	10:31 AM		2	Collision w Motor Vehicle	Left Turn (Against other car)	Cloudy		Curve and grade						300011	Making left turn	ROW	
64 38002930 67 38022116 65 38020323	Maltby Rd  Albion Rd	644m north of Lewiston Road	8/9/2019	Fri	17:40 PM	PDO	1	Collision w Deer	Other	Clear	Dry	Straight and level	Daylight	North	Going straight ahead	Animals action	Br		-	ROW	
64 38002930 67 38022116	Maltby Rd  Malbion Rd  Lewiston Rd					PDO PDO									Going straight ahead	Failure to Yield ROW	Driver Inattention	North	Going straight ahead Going straight ahead	ROW	

# Crash Analysis Summary



Number	<u>Case</u>	<u>Street</u>	<u>Location</u>	<u>Date</u>	<u>Day</u>	<u>Time</u>	<u>Class</u>	No. Vehicles	<u>Type</u>	Manner of Collision	<u>Weather</u>	Road Condition	Road Characteristic	<u>Light Condition</u>	Vehicle 1	Column2	<u>Column3</u>	Column4	Vehicle 2	<u>Column5</u>	<u>Column6</u>	<u>Column7</u>
69	38058984	Maltby Rd	483m east of Snyder Rd	8/24/2019	Sat	20:40 PM	INJ	1	Collision with Bicyclist	Other	Cloudy	Dry	Straight and level	Dark road unlighted	West	Going straight ahead	Pedestrain Error		North	Going straight ahead		
71	38067265	NY Route 98	At intersection with Lockport Rd	9/1/2019	Sun	18:17 PM	INJ	2	Collision w Motor Vehicle	Right Angle	Rain	Wet	Straight at Hillcrest	Daylight	West	Going straight ahead	Failure to Yield ROW	Traffic control devices disregarded	South	Going straight ahead		
70	38065501	Lockport Rd	42m east of Unnamed Rd	9/3/2019	Tue	7:54 AM	INJ	2	Collision w Motor Vehicle	Rear End	Fog/Smog/S moke	Dry	Straight/Grade	Daylight	West	Going straight ahead	Driver inattention	Following too closely	West	Stopped in traffic		
98	38385805	Lockport Rd	132m east of Driveway	9/5/2019	Thur	7:47 AM	PDO	1	Collision w Deer	Other	Clear	Dry	Straight/Grade	Daylight	East	Going straight ahead	Animals action					
72	38072433	Quaker Hill Rd	At intersection with Lockport Rd	9/12/2019	Thur	14:18 PM	INJ	2	Collision w Motor Vehicle	Right Angle	Cloudy	Dry	Straight/Grade	Daylight	East	Going straight ahead	Failure to Yield ROW		South	Going straight ahead		
87	38228766	Quaker Hill Rd	504m north of Oak Orchard Rd	9/13/2019	Fri	20:28 PM	PDO	1	Collision w Deer	Other	Cloudy	Dry	Straight and level	Dark road unlighted	South	Going straight ahead	Animals action					
73	38096045	North Byron Rd	257m west of Unnamed St	9/22/2019	Sun	19:44 PM	INJ	1	Collision w Deer	Other	Clear	Dry	Straight and level	Dark road unlighted	West	Going straight ahead	Animals action					
74	38104563	Lockport Rd	143m east of Unnamed St	9/30/2019	Mon	6:30 AM	PDO	1	Collision w Deer	Other	Rain	Wet	Straight/Grade	Dark road unlighted	West	Going straight ahead	Animals action					
75	38107357	Oak Orchard Rd	At intersection with North Byron Rd	10/5/2019	Sat	12:57 PM	PDO	2	Collision w Motor Vehicle	Right Angle	Clear	Dry	Straight and level	Daylight	East	Going straight ahead	Failure to Yield ROW		South	Going straight ahead		
76	38117277	Oak Orchard Rd	165m south of Driveway	10/11/2019	Fri	12:10 AM	PDO	1	Collision w earth ele/rock cut/ditch	Other	Clear	Dry	Straight and level	Dark road unlighted	West	Making U turn	Unsafe Lane Change					
77	38128330	NY Route 98	322m north of Oak Orchard Rd	10/18/2019	Fri	7:19 AM	PDO	1	Collision w Deer	Other	Cloudy	Dry	Straight and level	Dawn	South	Going straight ahead	Animals action					
78	38130813	Quaker Hill Rd	1383m south of Ridge Rd	10/21/2019	Mon	4:55 AM	PDO	1	Collision w Deer	Other	Clear	Dry	Straight/Grade	Dark road unlighted	South	Going straight ahead	Animals action					
79	38139643	Lockport Rd	149m east of Driveway	10/25/2019	Fri	8:37 AM	PDO	1	Collision w Deer	Other	Cloudy	Dry	Straight and level	Daylight	West	Going straight ahead	Animals action					
80	38141829	Quaker Hill Rd	596m south of Ridge Rd	10/26/2019	Sat	22:41 PM	INJ	1	Collision w Guide Rail	Other	Rain	Wet	Straight and level	Dark road unlighted	South	Avoiding object in roadway	Animals action					
82	38172955	Lockport Rd	At intersection with Fisher Rd	11/4/2019	Mon	16:32 PM	PDO	2	Collision w Motor Vehicle	Overtaking	Clear	Dry	Straight and level	Daylight	West	Making U turn			West	Going straight ahead	Passing or lane usage improperly	
81	38167532	Oak Orchard Rd	336m west of Driveway	11/11/2019	Mon	14:37 PM	INJ	1	Collision w other fixed object	Other	Snow	Snow/Ice	Straight and level	Daylight	South-west	Going straight ahead	Unsafe Speed	Pavement slippery				
83	38173825	Lockport Rd	113m east of Driveeway	11/15/2019	Fri	18:27 PM	PDO	1	Collision w Deer	Other	Clear	Dry	Straight and level	Dark road unlighted	East	Going straight ahead	Animals action					
84	38183105	Fisher Rd	10m south of Unnamed St	11/18/2019	Mon	6:38 AM	PDO	1	Collision w Deer	Other	Clear	Dry	Straight and level	Dawn	South	Going straight ahead	Animals action					
90	38252164	Snyder Rd	At intersection with Maltby Rd	11/30/2019	Sat	18:00 PM	PDO	1	Collision w Deer	Other	Unknown	Unknown	Unknown	Unknown	Unknown	Unknown	Animals action					
85	38204196	Fisher Rd	At intersection with Maltby Rd	12/2/2019	Mon	12:00 AM	PDO	1	Collision w other fixed object	Other	Snow	Wet	Straight and level	Dark road lighted	North-east	Making left turn	Pavement slippery	Unsafe Speed				
86	38206218	Snyder Rd	161m north of Maltby Rd	12/2/2019	Mon	8:30 AM	PDO	1	Collision w Deer	Other	Clear	Snow/Ice	Straight and level	Daylight	North	Going straight ahead	Animals action					
89	38241707	NY Route 98	966m south of Ridge Rd	12/18/2019	Wed	17:11 PM	NR	2	Collision w Motor Vehicle	Sideswipe	Snow	Snow/Ice	Straight and level	Dark road unlighted	North	Going straight ahead			South	Going straight ahead	Failure to keep right	Unsafe speed
88	38240803	Lockport Rd	1035m west of Lakeside Park Rd	12/20/2019	Fri	2:18 AM	PDO	1	Collision w Deer	Other	Snow	Snow/Ice	Straight and level	Dark road unlighted	West	Going straight ahead	Animals action					
91	38254096	Lockport Rd	At intersection with Quaker Hill Rd	12/27/2019	Fri	6:00 AM	INJ	2	Collision w Motor Vehicle	Right Angle	Cloudy	Wet	Straight/Grade	Dark road unlighted	West	Starting in Traffic	Failure to Yield ROW		North	Going straight ahead		
92	38275033	NY Route 98	91m north of Lockport Rd	1/9/2020	Thur	5:41 AM	PDO	1	Collision w Deer	Other	Clear	Dry	Straight and level	Dark road unlighted	South	Going straight ahead	Animals action					
93	38332711	Lewiston Rd	At intersection with Albion Rd	2/13/2020	Thur	23:25 PM	PDO	2	Collision w Motor Vehicle	Right Angle	Snow	Snow/Ice	Straight and level	Dark road lighted	South	Slowed or stopping	Pavement slippery	Failure to yield ROW	South-East	Going straight ahead		
94	38360004	Lockport Rd	154m west of Unnamed St	2/29/2020	Sat	14:38 PM	NR	1	Collision w earth ele/rock cut/ditch	Other	Cloudy	Snow/Ice	Curve and Level	Daylight	South-west	Making left turn	Alcohol involvement	Unsafe Speed				
95	38376464			3/18/2020	Wed	20:20 PM	INJ	1	Collision w Tree	Other	Clear	Dry	Straight and level	Dark road unlighted	East	Going straight ahead	Unsafe Speed					
96	38379342			3/21/2020	Sat	19:35 PM	PDO	1	Collision w Other Fixed Object	Other	Clear	Dry	Straight and level	Dark road unlighted	West	Going straight ahead	Unsafe Lane Change	Alcohol involvement				
97	38383321	Quaker Hill Rd	55m north of Lockport Rd	3/27/2020	Fri	14:39 PM	INJ	2	Collision w Motor Vehicle	Rear End	Clear	Dry	Straight/Grade	Daylight	North	Going straight ahead	Following too closely		North	Making right turn	Turning improper	Outside car distraction
99	38405713	Fisher Rd	At intersectino with Maltby Rd	4/1/2020	Wed	21:28 PM	PDO	1	Collision w Deer	Other	Clear	Dry	Straight/Grade	Dark road unlighted	South	Going straight ahead	Animals action					
100	38412940	Lockport Rd	69m east of Lakeside Park Rd	4/25/2020	Sat	3:57 AM	PDO	1	Collision w Deer	Other	Clear	Dry	Straight and level	Dark road unlighted	East	Going straight ahead	Animals action					
102	38426617	Maltby Rd	At intersection with Mechanic St	5/13/2020	Wed	17:13 PM	PDO	2	Collision w Motor Vehicle	Overtaking	Clear	Dry	Straight and level	Daylight	West	Slowed or stopping	Turning improper		West	Parked		
101	38419000	N Byron Rd		5/20/2020	Wed	21:04 PM	PDO	1	Collision w Deer	Other	Clear	Dry	Straight and level	Dark road unlighted	West	Going straight ahead	Animals action					
104	38443279	Lockport Rd	At intersection with Oak Orchard Rd	6/6/2020	Sat	17:34 PM	PDO	2	Collision w Motor Vehicle	Right Angle	Cloudy	Wet	Straight and level	Daylight	East	Going straight ahead	Failure to Yield ROW	Driver Inattention	North	Going straight ahead		
103	38435723	Lockport Rd	134m east of Unnamed St	6/9/2020	Tue	11:09 AM	PDO	1	Collision w Deer	Other	Clear	Dry	Straight and level	Daylight	West	Going straight ahead	Animals action					
105	38467348	Oak Orchard Rd	At intersection with North Byron Rd	6/19/2020	Fri	17:17 PM	PDO	3	Collision w Motor Vehicle	Other	Cloudy	Dry	Straight and level	Daylight	South	Going straight ahead			East & West	Failure to yield ROW		
106	38555277	North Byron Rd	288m east of Oak Orchard rd	9/3/2020	Thur	23:00 PM	PDO	1	Collision w Deer	Other	Cloudy	Dry	Straight and level	Dark road unlighted	West	Going straight ahead	Animals action					
107	38555278	N Byron Rd		9/4/2020	Fri	23:07 PM	PDO	1	Collision w Deer	Other	Cloudy	Dry	Straight and level	Dark road unlighted	East	Going straight ahead	Animals action					
108	38595712	Fisher Rd	1120m east of Unnamed St	10/17/2020	Sat	14:17 PM	INJ	1	Collision w Tree	Other	Cloudy	Dry	Curve and grade	Daylight	South-east	Going straight ahead	Unsafe Lane Change	Unsafe Speed				

### **Accident Location Information System(ALIS)**

Date: 2/10/2021 12:50:29 PM

### Accident Verbal Description 17964 VDR

Date in this report covers the period - 11/1/2017-10/31/2020

Complete Accident data from NYSDMV is only available thru 10/31/2020 12:00:00 AM

County: Genesee Muni: Oakfield(T) Ref. Marker: Street: FISHER RD

335 Meters North of Maltby Rd

11/7/2017 Tue 20:53 PM Persons Killed: 0 Persons Injured: 0 Extent of Injuries: Case: 2017-36974196
Accident Class: PROPERTY DAMAGE Police Agency: NYSP BATAVIA Num of Veh: 1

Type Of Accident: COLLISION WITH DEER Traffic Control: NONE

Manner of Collision: OTHER Weather: CLEAR

Road Surface Condition: DRY Road Char.: STRAIGHT AND LEVEL Light Condition: DARK-ROAD UNLIGHTED

Loc. of Ped/Bicycle: NOT APPLICABLE Action of Ped/Bicycle: NOT APPLICABLE

Veh:1 CAR/VAN/PICKUP Registered Weight: 5262 State of Registration: NY

Num of Occupants: 1 Driver's Age: 37 Sex: M Citation Issued: N

Direction of Travel: NORTH Public Property Damage: OTHER School Bus Involved: OTHER

Pre-Accd Action: GOING STRAIGHT AHEAD

Apparent Factors: ANIMAL'S ACTION, NOT APPLICABLE

County: Genesee Muni: Oakfield(T) Ref. Marker: Street: FISHER RD

11/9/2017 Thu 19:25 PM Persons Killed: 0 Persons Injured: 0 Extent of Injuries: Case: 2017-36974197

Accident Class: NON-REPORTABLE Police Agency: NYSP BATAVIA Num of Veh: 1

Type Of Accident: COLLISION WITH DEER

Traffic Control: NONE

Manner of Collision: OTHER Weather: RAIN

Road Surface Condition: WET Road Char.: STRAIGHT AND LEVEL Light Condition: DARK-ROAD UNLIGHTED

Loc. of Ped/Bicycle: NOT APPLICABLE Action of Ped/Bicycle: NOT APPLICABLE

Veh:1 CAR/VAN/PICKUP Registered Weight: State of Registration: NY

Num of Occupants: 2 Driver's Age: 23 Sex: M Citation Issued: N

Direction of Travel: NORTH Public Property Damage: OTHER School Bus Involved: OTHER

Pre-Accd Action: GOING STRAIGHT AHEAD

Apparent Factors: ANIMAL'S ACTION, NOT APPLICABLE

County: Genesee Muni: Oakfield(T) Ref. Marker: Street: FISHER RD

483 Meters North of MALTBY RD

11/12/2017 Sun 18:09 PM Persons Killed: 0 Persons Injured: 0 Extent of Injuries: Case: 2017-36976865

Accident Class: NON-REPORTABLE Police Agency: GENESEE CO SHERIFF DEPT Num of Veh: 1

Type Of Accident: COLLISION WITH DEER Traffic Control: NONE

Manner of Collision: OTHER Weather: CLEAR

Road Surface Condition: DRY Road Char.: STRAIGHT AND LEVEL Light Condition: DARK-ROAD UNLIGHTED

Loc. of Ped/Bicycle: NOT APPLICABLE Action of Ped/Bicycle: NOT APPLICABLE

Veh:1 CAR/VAN/PICKUP Registered Weight: State of Registration: NY

Num of Occupants: 2 Driver's Age: 23 Sex: M Citation Issued: N

Direction of Travel: SOUTH Public Property Damage: OTHER School Bus Involved: OTHER

Pre-Accd Action: GOING STRAIGHT AHEAD

Apparent Factors: NOT APPLICABLE, ANIMAL'S ACTION

County: Genesee Muni: Oakfield(T) Ref. Marker: Street: FISHER RD

260 Meters South of Unnamed Street

11/7/2017 Tue 00:29 AM Persons Killed: 0 Persons Injured: 0 Extent of Injuries: Case: 2017-36976866
Accident Class: PROPERTY DAMAGE Police Agency: GENESEE CO SHERIFF DEPT Num of Veh: 1

Type Of Accident: COLLISION WITH TREE

Traffic Control: NONE

Manner of Collision: OTHER Weather: CLEAR

Road Surface Condition: DRY Road Char.: STRAIGHT AND LEVEL Light Condition: DARK-ROAD UNLIGHTED

Loc. of Ped/Bicycle: NOT APPLICABLE Action of Ped/Bicycle: NOT APPLICABLE

Veh:1 CAR/VAN/PICKUP Registered Weight: 2867 State of Registration: NY

Num of Occupants: 1 Driver's Age: 21 Sex: F Citation Issued: Y

Direction of Travel: NORTH Public Property Damage: OTHER School Bus Involved: OTHER

Pre-Accd Action: GOING STRAIGHT AHEAD

Apparent Factors: ALCOHOL INVOLVEMENT, CELL PHONE (HAND HELD)

County: Genesee Muni: Oakfield(T) Ref. Marker: Street: FISHER RD

161 Meters North of MALTBY RD

11/21/2017 Tue 07:20 AM Persons Killed: 0 Persons Injured: 0 Extent of Injuries: Case: 2017-36993842
Accident Class: NON-REPORTABLE Police Agency: GENESEE CO SHERIFF DEPT Num of Veh: 1

Type Of Accident: COLLISION WITH DEER Traffic Control: NONE

Manner of Collision: OTHER Weather: CLEAR

Road Surface Condition: DRY Road Char.: STRAIGHT AND LEVEL Light Condition: DAYLIGHT

Loc. of Ped/Bicycle: NOT APPLICABLE Action of Ped/Bicycle: NOT APPLICABLE

Veh:1 CAR/VAN/PICKUP Registered Weight: State of Registration: NY

Num of Occupants: 2 Driver's Age: 67 Sex: M Citation Issued: N

Direction of Travel: NORTH Public Property Damage: OTHER School Bus Involved: OTHER

Pre-Accd Action: GOING STRAIGHT AHEAD

Apparent Factors: NOT APPLICABLE, ANIMAL'S ACTION

County: Genesee Muni: Elba(T) Ref. Marker: 98 41033058 Street: [Route] 98

AT INTERSECTION WITH LOCKPORT RD

**12/6/2017** Wed 14:05 PM Persons Killed: 0 Persons Injured: 0 Extent of Injuries: **Case: 2017-37019456** 

Accident Class: PROPERTY DAMAGE Police Agency: GENESEE CO SHERIFF DEPT Num of Veh: 2

Type Of Accident: COLLISION WITH MOTOR VEHICLE

Manner of Collision: RIGHT ANGLE

Traffic Control: STOP SIGN
Weather: SNOW

Road Surface Condition: SNOW/ICE Road Char.: STRAIGHT/ GRADE Light Condition: DAYLIGHT

Loc. of Ped/Bicycle: NOT APPLICABLE Action of Ped/Bicycle: NOT APPLICABLE

Veh:1 CAR/VAN/PICKUP Registered Weight: 3359 State of Registration: NY

Num of Occupants: 1 Driver's Age: 23 Sex: M Citation Issued: N

Direction of Travel: EAST Public Property Damage: OTHER School Bus Involved: OTHER

Pre-Accd Action: GOING STRAIGHT AHEAD

Apparent Factors: FAILURE TO YIELD RIGHT OF WAY, UNSAFE SPEED

Veh: 2 CAR/VAN/PICKUP Registered Weight: 2707 State of Registration: NY

Num of Occupants: 1 Driver's Age: 69 Sex: M Citation Issued: N

Direction of Travel: NORTH Public Property Damage: OTHER School Bus Involved: OTHER

Pre-Accd Action: GOING STRAIGHT AHEAD

Apparent Factors: NOT APPLICABLE, NOT APPLICABLE

County: Genesee Muni: Oakfield(T) Ref. Marker: Street: FISHER RD

AT INTERSECTION WITH ALBION RD

**12/22/2017** Fri 01:20 AM Persons Killed: 0 Persons Injured: 0 Extent of Injuries: Case: 2017-37046984

Accident Class: PROPERTY DAMAGE Police Agency: GENESEE CO SHERIFF DEPT Num of Veh: 1

Type Of Accident: COLLISION WITH TREE

Manner of Collision: OTHER

Traffic Control: NO PASSING ZONE
Weather: SNOW

Road Surface Condition: SNOW/ICE Road Char.: CURVE AND LEVEL Light Condition: DARK-ROAD UNLIGHTED

Loc. of Ped/Bicycle: NOT APPLICABLE Action of Ped/Bicycle: NOT APPLICABLE

Veh:1 CAR/VAN/PICKUP Registered Weight: 4039 State of Registration: NY

Num of Occupants: 1 Driver's Age: 47 Sex: M Citation Issued: N

Direction of Travel: NORTH-WEST Public Property Damage: OTHER School Bus Involved: OTHER

Pre-Accd Action: GOING STRAIGHT AHEAD

Apparent Factors: UNSAFE SPEED, PAVEMENT SLIPPERY

County: Genesee Muni: Elba(T) Ref. Marker: 98 41033058 Street: QUAKER HILL RD

AT INTERSECTION WITH Lockport Rd

12/9/2017 Sat 13:04 PM Persons Killed: 2 Persons Injured: 0 Extent of Injuries: KK Case: 2017-37054162

Accident Class: FATAL Police Agency: NYSP BATAVIA Num of Veh: 2
Type Of Accident: COLLISION WITH MOTOR VEHICLE Traffic Control: STOP SIGN

Manner of Collision: RIGHT ANGLE Weather: CLEAR

Road Surface Condition: DRY Road Char.: STRAIGHT AND LEVEL Light Condition: DAYLIGHT

Loc. of Ped/Bicycle: NOT APPLICABLE Action of Ped/Bicycle: NOT APPLICABLE

Veh :2 TRUCK Registered Weight: 80000 State of Registration: NY

Num of Occupants: 1 Driver's Age: 29 Sex: M Citation Issued: N

Direction of Travel: NORTH Public Property Damage: OTHER School Bus Involved: OTHER

Pre-Accd Action: GOING STRAIGHT AHEAD

Apparent Factors: NOT APPLICABLE, NOT APPLICABLE

Veh:1 CAR/VAN/PICKUP Registered Weight: 2752 State of Registration: NY

> Num of Occupants: 1 Driver's Age: 45 Sex: F Citation Issued: N

Direction of Travel: WEST Public Property Damage: OTHER School Bus Involved: OTHER

Pre-Accd Action: GOING STRAIGHT AHEAD

Apparent Factors: NOT APPLICABLE, FAILURE TO YIELD RIGHT OF WAY

County: Genesee Muni: Elba(T) Ref. Marker: Street: NORTH BYRON RD

1613 Meters East of Oak Orchard Rd

12/30/2017 Sat 20:26 PM Persons Killed: 0 Persons Injured: 0 Extent of Injuries: Case: 2017-37058174

Police Agency: GENESEE CO SHERIFF DEPT Accident Class: PROPERTY DAMAGE Num of Veh: 1 Type Of Accident: COLL. W/LIGHT SUPPORT/UTILITY POLE Traffic Control: NONE

Manner of Collision: OTHER Weather: SNOW

Road Surface Condition: SNOW/ICE Road Char.: STRAIGHT AND LEVEL Light Condition: DARK-ROAD UNLIGHTED

Action of Ped/Bicycle: NOT APPLICABLE Loc. of Ped/Bicycle: NOT APPLICABLE

Veh:1 CAR/VAN/PICKUP Registered Weight: 3829 State of Registration: NY

> Num of Occupants: 1 Driver's Age: 19 Sex: M Citation Issued: N Direction of Travel: WEST Public Property Damage: OTHER School Bus Involved: OTHER

Pre-Accd Action: GOING STRAIGHT AHEAD

Apparent Factors: UNSAFE SPEED, PAVEMENT SLIPPERY

County: Genesee Muni: Elba(T) Ref. Marker: 98 41033056 Street: [Route] 98

322 Meters South of LOCKPORT RD

12/30/2017 Sat 18:16 PM Persons Killed: 0 Persons Injured: 0 Extent of Injuries: Case: 2017-37058190

> Accident Class: PROPERTY DAMAGE Police Agency: GENESEE CO SHERIFF DEPT Num of Veh: 1

Type Of Accident: COLLISION WITH DEER Traffic Control: NONE

Manner of Collision: OTHER Weather: SNOW

Road Surface Condition: SNOW/ICE Road Char.: STRAIGHT AND LEVEL Light Condition: DARK-ROAD UNLIGHTED

Loc. of Ped/Bicycle: NOT APPLICABLE Action of Ped/Bicycle: NOT APPLICABLE

Veh:1 CAR/VAN/PICKUP Registered Weight: 3384 State of Registration: NY

> Num of Occupants: 2 Driver's Age: 44 Sex: M Citation Issued: N

Direction of Travel: SOUTH Public Property Damage: OTHER School Bus Involved: OTHER

Pre-Accd Action: GOING STRAIGHT AHEAD

Apparent Factors: NOT APPLICABLE, ANIMAL'S ACTION

County: Genesee Muni: Elba(T) Ref. Marker: Street: RIDGE RD

805 Meters West of GRAHAM RD

1/5/2018 Fri 19:00 PM Persons Killed: 0 Persons Injured: 0 Extent of Injuries: Case: 2018-37073733

Accident Class: PROPERTY DAMAGE Police Agency: GENESEE CO SHERIFF DEPT Num of Veh: 1 Traffic Control: NONE

Type Of Accident: COLL. W/EARTH ELE./ROCK CUT/DITCH Weather: SNOW Manner of Collision: OTHER

Road Surface Condition: SNOW/ICE Road Char.: STRAIGHT/ GRADE Light Condition: DARK-ROAD UNLIGHTED

Loc. of Ped/Bicycle: NOT APPLICABLE Action of Ped/Bicycle: NOT APPLICABLE

Veh:1 CAR/VAN/PICKUP Registered Weight: 3856 State of Registration: NY

> Num of Occupants: 1 Sex: F Citation Issued: N Driver's Age: 58

> Direction of Travel: EAST Public Property Damage: OTHER School Bus Involved: OTHER

Pre-Accd Action: GOING STRAIGHT AHEAD

Apparent Factors: UNSAFE SPEED, PAVEMENT SLIPPERY

County: Genesee Muni: Elba(T) Ref. Marker: 98 41033060 Street: [Route] 98

1455 Meters South of Ridge Rd

1/22/2018 Mon 07:25 AM Persons Injured: 0 Case: 2018-37101914 Persons Killed: 0 Extent of Injuries:

Accident Class: PROPERTY DAMAGE Police Agency: GENESEE CO SHERIFF DEPT Num of Veh: 1

Traffic Control: NONE

Type Of Accident: COLLISION WITH DEER

Weather: FOG/SMOG/SMOKE Manner of Collision: OTHER

Road Surface Condition: WET Road Char.: STRAIGHT/ GRADE Light Condition: DAWN

Loc. of Ped/Bicycle: NOT APPLICABLE Action of Ped/Bicycle: NOT APPLICABLE

CAR/VAN/PICKUP Veh:1 Registered Weight: 9500 State of Registration: NY Num of Occupants: 1 Driver's Age: 64 Sex: M Citation Issued: N Direction of Travel: SOUTH Public Property Damage: OTHER School Bus Involved: OTHER

Pre-Accd Action: GOING STRAIGHT AHEAD

Apparent Factors: NOT APPLICABLE, ANIMAL'S ACTION

County: Genesee Muni: Elba(T) Ref. Marker: Street: OAK ORCHARD RD

109 Meters West of Driveway

1/18/2018 Persons Killed: 0 Thu 10:56 AM Persons Injured: 0 Case: 2018-37101921 Extent of Injuries:

Accident Class: PROPERTY DAMAGE Police Agency: GENESEE CO SHERIFF DEPT Num of Veh: 1 Type Of Accident: COLL. W/LIGHT SUPPORT/UTILITY POLE Traffic Control: NONE

Manner of Collision: OTHER Weather: SNOW

Road Surface Condition: SNOW/ICE Road Char.: STRAIGHT AND LEVEL Light Condition: DAYLIGHT

Loc. of Ped/Bicycle: NOT APPLICABLE Action of Ped/Bicycle: NOT APPLICABLE

Veh:1 TRUCK Registered Weight: 66000 State of Registration: NY

> Citation Issued: N Num of Occupants: 1 Driver's Age: 53 Sex: M Direction of Travel: SOUTH Public Property Damage: OTHER School Bus Involved: OTHER

Pre-Accd Action: GOING STRAIGHT AHEAD

Apparent Factors: DRIVER INATTENTION, OVERSIZED VEHICLE

County: Genesee Muni: Oakfield(T) Ref. Marker: Street: ALBION RD

70 Meters North of Unnamed Street

Case: 2018-37101924 1/22/2018 Mon 06:29 AM Persons Killed: 0 Persons Injured: 0 Extent of Injuries:

Accident Class: PROPERTY DAMAGE Police Agency: GENESEE CO SHERIFF DEPT Num of Veh: 1

Type Of Accident: COLLISION WITH DEER Traffic Control: NONE Manner of Collision: OTHER Weather: RAIN

Road Surface Condition: WET Road Char.: STRAIGHT AND LEVEL Light Condition: DARK-ROAD UNLIGHTED

Loc. of Ped/Bicycle: NOT APPLICABLE Action of Ped/Bicycle: NOT APPLICABLE

Veh:1 CAR/VAN/PICKUP Registered Weight: 6500 State of Registration: NY

Num of Occupants: 1 Driver's Age: 52 Citation Issued: N Sex: M School Bus Involved: OTHER Direction of Travel: SOUTH Public Property Damage: OTHER

Pre-Accd Action: GOING STRAIGHT AHEAD

Apparent Factors: ANIMAL'S ACTION, NOT APPLICABLE

County: Genesee Muni: Elba(T) Ref. Marker: Street: MALTBY RD

322 Meters East of WEATHERWAX RD

2/12/2018 Mon 18:08 PM Persons Killed: 0 Persons Injured: 0 Extent of Injuries: Case: 2018-37143344

Accident Class: PROPERTY DAMAGE Police Agency: GENESEE CO SHERIFF DEPT Num of Veh: 1

Type Of Accident: COLLISION WITH ANIMAL Traffic Control: NONE Weather: CLOUDY

Manner of Collision: OTHER

Road Surface Condition: DRY Road Char.: STRAIGHT AND LEVEL Light Condition: DARK-ROAD UNLIGHTED

Action of Ped/Bicycle: NOT APPLICABLE Loc. of Ped/Bicycle: NOT APPLICABLE

Veh:1 CAR/VAN/PICKUP Registered Weight: 3413 State of Registration: NY

> Num of Occupants: 1 Driver's Age: 38 Sex: M Citation Issued: N Direction of Travel: EAST Public Property Damage: OTHER School Bus Involved: OTHER

Pre-Accd Action: GOING STRAIGHT AHEAD

Apparent Factors: ANIMAL'S ACTION, NOT APPLICABLE

County: Genesee Muni: Elba(T) Ref. Marker: 262 41011027 Street: [Route] 262

AT INTERSECTION WITH WEATHERWAX RD

2/3/2018 Sat 06:41 AM Persons Killed: 0 Persons Injured: 0 Extent of Injuries: Case: 2018-37145039

Police Agency: GENESEE CO SHERIFF DEPT Accident Class: PROPERTY DAMAGE Num of Veh: 1

Type Of Accident: COLLISION WITH DEER Traffic Control: NONE

Manner of Collision: OTHER Weather: CLEAR

Road Surface Condition: SNOW/ICE Road Char.: STRAIGHT AND LEVEL Light Condition: DARK-ROAD UNLIGHTED

Loc. of Ped/Bicycle: NOT APPLICABLE Action of Ped/Bicycle: NOT APPLICABLE

Veh:1 CAR/VAN/PICKUP Registered Weight: 3329 State of Registration: NY

> Num of Occupants: 1 Citation Issued: N Driver's Age: 22 Sex: M School Bus Involved: OTHER Direction of Travel: EAST Public Property Damage: OTHER

Pre-Accd Action: GOING STRAIGHT AHEAD

Apparent Factors: NOT APPLICABLE, ANIMAL'S ACTION

County: Genesee Muni: Elba(T) Ref. Marker: 98 41033053 Street: QUAKER HILL RD

823 Meters South of Lockport Rd

2/24/2018 Sat 18:31 PM Persons Killed: 0 Persons Injured: 0 Extent of Injuries: Case: 2018-37158817

Police Agency: GENESEE CO SHERIFF DEPT Accident Class: PROPERTY DAMAGE Num of Veh: 1

Type Of Accident: COLLISION WITH DEER Traffic Control: NONE

Manner of Collision: OTHER Weather: CLOUDY

Road Surface Condition: DRY Road Char.: STRAIGHT AND LEVEL Light Condition: DARK-ROAD UNLIGHTED

Loc. of Ped/Bicycle: NOT APPLICABLE Action of Ped/Bicycle: NOT APPLICABLE

Veh:1 CAR/VAN/PICKUP Registered Weight: 6500 State of Registration: NY

> Citation Issued: N Num of Occupants: 2 Driver's Age: 63 Sex: M Direction of Travel: NORTH Public Property Damage: OTHER School Bus Involved: OTHER

Pre-Accd Action: GOING STRAIGHT AHEAD

Apparent Factors: NOT APPLICABLE, ANIMAL'S ACTION

County: Genesee Muni: Elba(T) Ref. Marker: Street:

3/16/2018 Fri 05:26 AM Persons Killed: 0 Extent of Injuries: Case: 2018-37188578 Persons Injured: 0

Accident Class: NON-REPORTABLE Police Agency: NYSP BATAVIA Num of Veh: 1

Traffic Control: NO PASSING ZONE Type Of Accident: COLLISION WITH DEER

Manner of Collision: OTHER Weather: SNOW

Road Surface Condition: SNOW/ICE Road Char.: STRAIGHT AND LEVEL Light Condition: DARK-ROAD UNLIGHTED

Loc. of Ped/Bicycle: NOT APPLICABLE Action of Ped/Bicycle: NOT APPLICABLE

CAR/VAN/PICKUP Veh:1 Registered Weight: State of Registration: NY

Driver's Age: 24 Sex: F Citation Issued: N Num of Occupants: 1

Direction of Travel: WEST Public Property Damage: OTHER School Bus Involved: OTHER

Pre-Accd Action: GOING STRAIGHT AHEAD

Apparent Factors: NOT APPLICABLE, ANIMAL'S ACTION

County: Genesee Muni: Elba(T) Ref. Marker: Street: NORTH BYRON RD

79 Meters West of Unnamed Street

Persons Injured: 0 Case: 2018-37189167 3/17/2018 Sat 03:27 AM Persons Killed: 0 Extent of Injuries:

Accident Class: PROPERTY DAMAGE Police Agency: GENESEE CO SHERIFF DEPT Num of Veh: 1 Type Of Accident: COLL. W/LIGHT SUPPORT/UTILITY POLE Traffic Control: NONE

Manner of Collision: OTHER Weather: CLEAR Road Surface Condition: DRY Road Char.: STRAIGHT AND LEVEL Light Condition: DARK-ROAD UNLIGHTED

Loc. of Ped/Bicycle: NOT APPLICABLE Action of Ped/Bicycle: NOT APPLICABLE

Veh:1 CAR/VAN/PICKUP Registered Weight: 3786 State of Registration: NY

> Sex: M Num of Occupants: 1 Driver's Age: 38 Citation Issued: Y

Direction of Travel: EAST Public Property Damage: OTHER School Bus Involved: OTHER

Pre-Accd Action: GOING STRAIGHT AHEAD

Apparent Factors: NOT APPLICABLE, FATIGUED/DROWSY

County: Genesee Muni: Elba(T) Ref. Marker: Street: N BYRON RD

3/13/2018 Tue 20:00 PM Persons Killed: 0 Persons Injured: 0 Extent of Injuries: Case: 2018-37197650

Accident Class: PROPERTY DAMAGE Police Agency: GENESEE CO SHERIFF DEPT Num of Veh: 1

Type Of Accident: COLLISION WITH DEER Traffic Control: NONE

Weather: CLEAR Manner of Collision: OTHER

Road Char.: STRAIGHT AND LEVEL Road Surface Condition: DRY Light Condition: DARK-ROAD UNLIGHTED

Loc. of Ped/Bicycle: NOT APPLICABLE Action of Ped/Bicycle: NOT APPLICABLE

Veh:1 CAR/VAN/PICKUP Registered Weight: 3158 State of Registration: NY

> Num of Occupants: 2 Sex: F Citation Issued: N Driver's Age: 23

Direction of Travel: WEST Public Property Damage: OTHER School Bus Involved: OTHER

Pre-Accd Action: GOING STRAIGHT AHEAD

Apparent Factors: ANIMAL'S ACTION, NOT APPLICABLE

County: Genesee Muni: Elba(T) Ref. Marker: 98 41033049 Street: QUAKER HILL RD

4/4/2018

255 Meters North of Oak Orchard Rd

Wed 13:20 PM Case: 2018-37231386 Persons Killed: 0 Persons Injured: 1 Extent of Injuries: C Police Agency: NYSP BATAVIA Accident Class: PROPERTY DAMAGE AND INJURY Num of Veh: 1

Type Of Accident: OVERTURNED Traffic Control: NONE

Manner of Collision: OTHER Weather: CLOUDY

Road Surface Condition: DRY Road Char.: STRAIGHT AND LEVEL Light Condition: DAYLIGHT Loc. of Ped/Bicycle: NOT APPLICABLE Action of Ped/Bicycle: NOT APPLICABLE

Veh:1 TRUCK Registered Weight: State of Registration: OH

Num of Occupants: 1 Driver's Age: 50 Sex: M Citation Issued: N

Direction of Travel: SOUTH Public Property Damage: OTHER School Bus Involved: OTHER

Pre-Accd Action: GOING STRAIGHT AHEAD

Apparent Factors: FAILURE TO KEEP RIGHT, PASSING OR LANE USAGE IMPROPERLY

County: Genesee Muni: Elba(T) Ref. Marker: 98 41033058 Street: [Route] 98

AT INTERSECTION WITH LOCKPORT RD

4/9/2018 Mon 20:14 PM Persons Killed: 0 Persons Injured: 2 Extent of Injuries: CC Case: 2018-37249968

Accident Class: PROPERTY DAMAGE AND INJURY Police Agency: GENESEE CO SHERIFF DEPT Num of Veh: 2

Type Of Accident: COLLISION WITH MOTOR VEHICLE

Traffic Control: STOP SIGN

Manner of Collision: RIGHT ANGLE Weather: CLOUDY

Road Surface Condition: DRY Road Char.: STRAIGHT/ GRADE Light Condition: DARK-ROAD UNLIGHTED

Loc. of Ped/Bicycle: NOT APPLICABLE Action of Ped/Bicycle: NOT APPLICABLE

Veh: 2 CAR/VAN/PICKUP Registered Weight: 2501 State of Registration: NY

Num of Occupants: 2 Driver's Age: 22 Sex: M Citation Issued: N

Direction of Travel: NORTH Public Property Damage: OTHER School Bus Involved: OTHER

Pre-Accd Action: GOING STRAIGHT AHEAD

Apparent Factors: NOT APPLICABLE, NOT APPLICABLE

Veh:1 CAR/VAN/PICKUP Registered Weight: 3388 State of Registration: NY

Num of Occupants: 1 Driver's Age: 43 Sex: M Citation Issued: Y

Direction of Travel: WEST Public Property Damage: OTHER School Bus Involved: OTHER

Pre-Accd Action: GOING STRAIGHT AHEAD

Apparent Factors: TRAFFIC CONTROL DEVICES DISREGARDED, FAILURE TO YIELD RIGHT OF WAY

County: Genesee Muni: Elba(T) Ref. Marker: Street: LOCKPORT RD

212 Meters East of Driveway

5/23/2018 Wed 14:32 PM Persons Killed: 0 Persons Injured: 2 Extent of Injuries: AC Case: 2018-37303451

Accident Class: PROPERTY DAMAGE AND INJURY Police Agency: GENESEE CO SHERIFF DEPT Num of Veh: 1

Type Of Accident: COLLISION WITH TREE Traffic Control: NO PASSING ZONE

Manner of Collision: OTHER Weather: CLEAR

Road Surface Condition: DRY Road Char.: STRAIGHT/ GRADE Light Condition: DAYLIGHT

Loc. of Ped/Bicycle: NOT APPLICABLE Action of Ped/Bicycle: NOT APPLICABLE

Veh:1 CAR/VAN/PICKUP Registered Weight: 2384 State of Registration: NY

Num of Occupants: 4 Driver's Age: 24 Sex: M Citation Issued: Y

Direction of Travel: WEST Public Property Damage: OTHER School Bus Involved: OTHER

Pre-Accd Action: GOING STRAIGHT AHEAD

 $Apparent\ Factors:\ PASSENGER\ DISTRACTION,\ DRUGS\ (ILLEGAL)$ 

County: Genesee Muni: Elba(T) Ref. Marker: Street: NORTH BYRON RD

1552 Meters East of Oak Orchard Rd

5/28/2018 Mon 21:42 PM Persons Killed: 0 Persons Injured: 0 Extent of Injuries: Case: 2018-37304064

Accident Class: PROPERTY DAMAGE Police Agency: NYSP BATAVIA Num of Veh: 1

Type Of Accident: COLLISION WITH DEER Traffic Control: NO PASSING ZONE

Manner of Collision: OTHER Weather: CLEAR

Road Surface Condition: DRY Road Char.: STRAIGHT/ GRADE Light Condition: DARK-ROAD UNLIGHTED

Loc. of Ped/Bicycle: NOT APPLICABLE Action of Ped/Bicycle: NOT APPLICABLE

Veh:1 CAR/VAN/PICKUP Registered Weight: 4703 State of Registration: NY

Num of Occupants: 2 Driver's Age: 58 Sex: F Citation Issued: N

Direction of Travel: EAST Public Property Damage: OTHER School Bus Involved: OTHER

Pre-Accd Action: GOING STRAIGHT AHEAD

Apparent Factors: ANIMAL'S ACTION, NOT APPLICABLE

County: Genesee Muni: Elba(T) Ref. Marker: Street: GRAHAM RD

843 Meters South of Ridge Rd

6/2/2018 Sat 17:15 PM Persons Killed: 0 Persons Injured: 0 Extent of Injuries: Case: 2018-37313469

Accident Class: PROPERTY DAMAGE Police Agency: GENESEE CO SHERIFF DEPT Num of Veh: 1

Type Of Accident: COLLISION WITH DEER

Traffic Control: NONE

Manner of Collision: OTHER Weather: CLEAR

Road Char.: STRAIGHT AND LEVEL Road Surface Condition: DRY Light Condition: DAYLIGHT

Loc. of Ped/Bicycle: NOT APPLICABLE Action of Ped/Bicycle: NOT APPLICABLE

Veh:1 CAR/VAN/PICKUP Registered Weight: 3547 State of Registration: NY

> Num of Occupants: 1 Driver's Age: 31 Sex: M Citation Issued: N Direction of Travel: SOUTH Public Property Damage: OTHER School Bus Involved: OTHER

Pre-Accd Action: GOING STRAIGHT AHEAD

Apparent Factors: ANIMAL'S ACTION, NOT APPLICABLE

County: Genesee Muni: Elba(T) Ref. Marker: Street:

5/26/2018 Case: 2018-37333096 Sat 19:19 PM Persons Killed: 0 Extent of Injuries: AB Persons Injured: 2

Accident Class: PROPERTY DAMAGE AND INJURY Police Agency: NYSP BATAVIA Num of Veh: 2

Type Of Accident: COLLISION WITH MOTOR VEHICLE Traffic Control: STOP SIGN

Manner of Collision: RIGHT ANGLE Weather: CLEAR

Road Surface Condition: DRY Road Char.: STRAIGHT/ GRADE Light Condition: DAYLIGHT

Loc. of Ped/Bicycle: NOT APPLICABLE Action of Ped/Bicycle: NOT APPLICABLE

Veh:1 CAR/VAN/PICKUP Registered Weight: 3279 State of Registration: NY

> Num of Occupants: 1 Driver's Age: 33 Sex: M Citation Issued: Y Direction of Travel: WEST Public Property Damage: OTHER School Bus Involved: OTHER

Pre-Accd Action: GOING STRAIGHT AHEAD

Apparent Factors: DRIVER INATTENTION, TRAFFIC CONTROL DEVICES DISREGARDED

Veh:2 Registered Weight: 3047 CAR/VAN/PICKUP State of Registration: NY

> Num of Occupants: 1 Driver's Age: 75 Sex: M Citation Issued: N

Direction of Travel: NORTH Public Property Damage: OTHER School Bus Involved: OTHER

Pre-Accd Action: GOING STRAIGHT AHEAD

Apparent Factors: NOT APPLICABLE, NOT APPLICABLE

County: Genesee Muni: Elba(T) Ref. Marker: Street:

5/26/2018 Case: 2018-37338749 Sat 11:16 AM Persons Killed: 0 Persons Injured: 3 Extent of Injuries: CCC

Accident Class: PROPERTY DAMAGE AND INJURY Police Agency: NYSP BATAVIA Num of Veh: 2

Type Of Accident: COLLISION WITH MOTOR VEHICLE Traffic Control: STOP SIGN

Manner of Collision: SIDESWIPE Weather: CLOUDY

Road Surface Condition: DRY Road Char.: STRAIGHT/ GRADE Light Condition: DAYLIGHT

Loc. of Ped/Bicycle: NOT APPLICABLE Action of Ped/Bicycle: NOT APPLICABLE

Veh:2 CAR/VAN/PICKUP Registered Weight: 2548 State of Registration: NY

Citation Issued: N Num of Occupants: 1 Driver's Age: 24 Sex: F

Direction of Travel: SOUTH School Bus Involved: OTHER Public Property Damage: OTHER

Pre-Accd Action: GOING STRAIGHT AHEAD

Apparent Factors: NOT APPLICABLE, NOT APPLICABLE

Veh:1 CAR/VAN/PICKUP Registered Weight: State of Registration: PA

> Num of Occupants: 2 Driver's Age: 21 Sex: M Citation Issued: Y Direction of Travel: WEST Public Property Damage: OTHER School Bus Involved: OTHER

Pre-Accd Action: GOING STRAIGHT AHEAD

Apparent Factors: TRAFFIC CONTROL DEVICES DISREGARDED, FAILURE TO YIELD RIGHT OF WAY

County: Genesee Muni: Oakfield(T) Ref. Marker: Street: ALBION RD

15 Meters South of Unnamed Street

6/22/2018 Case: 2018-37352953 Fri 08:08 AM Persons Killed: 0 Extent of Injuries: Persons Injured: 0

Police Agency: GENESEE CO SHERIFF DEPT Accident Class: PROPERTY DAMAGE Num of Veh: 1

Type Of Accident: COLLISION WITH DEER Traffic Control: RR CROSSING GATES

Manner of Collision: OTHER Weather: CLEAR

Road Char.: STRAIGHT/ GRADE Road Surface Condition: DRY Light Condition: DAYLIGHT

Loc. of Ped/Bicycle: NOT APPLICABLE Action of Ped/Bicycle: NOT APPLICABLE

Veh:1 CAR/VAN/PICKUP Registered Weight: 2784 State of Registration: NY

> Num of Occupants: 1 Driver's Age: 59 Sex: M Citation Issued: N

Direction of Travel: SOUTH Public Property Damage: OTHER School Bus Involved: OTHER

Pre-Accd Action: GOING STRAIGHT AHEAD

Apparent Factors: NOT APPLICABLE, ANIMAL'S ACTION

County: Genesee Muni: Elba(T) Ref. Marker: Street: LOCKPORT RD

208 Meters East of Driveway

7/6/2018 Fri 13:11 PM Persons Killed: 0 Persons Injured: 0 Extent of Injuries: Case: 2018-37366452

Accident Class: PROPERTY DAMAGE Police Agency: NYSP BATAVIA Num of Veh: 1

Type Of Accident: COLLISION WITH DEER

Traffic Control: NONE

Weather CLEAR

Manner of Collision: OTHER Weather: CLEAR

Road Surface Condition: DRY Road Char.: STRAIGHT AND LEVEL Light Condition: DAYLIGHT

Loc. of Ped/Bicycle: NOT APPLICABLE Action of Ped/Bicycle: NOT APPLICABLE

Veh:1 CAR/VAN/PICKUP Registered Weight: 3380 State of Registration: NY
Num of Occupants: 4 Driver's Age: 29 Sex: M Citation Issued: N

Direction of Travel: EAST Public Property Damage: OTHER School Bus Involved: OTHER

Pre-Accd Action: GOING STRAIGHT AHEAD

Apparent Factors: ANIMAL'S ACTION, NOT APPLICABLE

County: Genesee Muni: Oakfield(T) Ref. Marker: Street: LOCKPORT RD

171 Meters West of Fisher Rd

6/23/2018 Sat 09:10 AM Persons Killed: 0 Persons Injured: 0 Extent of Injuries: Case: 2018-37366453

Accident Class: NON-REPORTABLE Police Agency: NYSP BATAVIA Num of Veh: 1
Type Of Accident: COLLISION WITH OTHER FIXED OBJECT Traffic Control: NONE

Manner of Collision: OTHER Weather: CLEAR

Road Surface Condition: DRY Road Char.: STRAIGHT/ GRADE Light Condition: DAYLIGHT

Loc. of Ped/Bicycle: NOT APPLICABLE Action of Ped/Bicycle: NOT APPLICABLE

Veh:1 OTHER Registered Weight: State of Registration: NY

Num of Occupants: 1 Driver's Age: 63 Sex: M Citation Issued: N

Direction of Travel: WEST Public Property Damage: OTHER School Bus Involved: OTHER

Pre-Accd Action: GOING STRAIGHT AHEAD

Apparent Factors: OVERSIZED VEHICLE, NOT APPLICABLE

County: Genesee Muni: Elba(V) Ref. Marker: Street: MECHANIC ST

60 Meters West of Church St

**7/6/2018** Fri 18:00 PM Persons Killed: 0 Persons Injured: 1 Extent of Injuries: C **Case: 2018-37370197** 

Accident Class: INJURY Police Agency: NYSP BATAVIA
Type Of Accident: OVERTURNED Traffic Control: NONE

Num of Veh: 1

Manner of Collision: OTHER Weather: CLEAR

Road Surface Condition: DRY Road Char.: STRAIGHT AND LEVEL Light Condition: DAYLIGHT

Loc. of Ped/Bicycle: NOT APPLICABLE Action of Ped/Bicycle: NOT APPLICABLE

Veh:1 MOTORCYCLE Registered Weight: State of Registration: FL

 Num of Occupants: 1
 Driver's Age: 59
 Sex: M
 Citation Issued: N

 Direction of Travel: NORTH
 Public Property Damage: OTHER
 School Bus Involved: OTHER

Pre-Accd Action: MAKING RIGHT TURN

 $Apparent\ Factors:\ OBSTRUCTION/DEBRIS,\ NOT\ APPLICABLE$ 

County: Genesee Muni: Elba(T) Ref. Marker: 98 41033058 Street: QUAKER HILL RD

AT INTERSECTION WITH Lockport Rd

7/4/2018 Wed 14:24 PM Persons Killed: 0 Persons Injured: 4 Extent of Injuries: AABB Case: 2018-37370201

Accident Class: PROPERTY DAMAGE AND INJURY
Type Of Accident: COLLISION WITH MOTOR VEHICLE
Police Agency: NYSP BATAVIA
Traffic Control: STOP SIGN

Manner of Collision: RIGHT ANGLE

Weather: CLEAR

Road Surface Condition: DRY Road Char.: STRAIGHT/ GRADE Light Condition: DAYLIGHT

Loc. of Ped/Bicycle: NOT APPLICABLE Action of Ped/Bicycle: NOT APPLICABLE

Veh:1 CAR/VAN/PICKUP Registered Weight: 3280 State of Registration: NY
Num of Occupants: 2 Driver's Age: 54 Sex: F Citation Issued: Y

Direction of Travel: WEST Public Property Damage: OTHER School Bus Involved: OTHER

Pre-Accd Action: GOING STRAIGHT AHEAD

Apparent Factors: FAILURE TO YIELD RIGHT OF WAY, TRAFFIC CONTROL DEVICES DISREGARDED

Veh: 2 CAR/VAN/PICKUP Registered Weight: 6500 State of Registration: NY

Num of Occupants: 2 Driver's Age: 47 Sex: F Citation Issued: N

Direction of Travel: NORTH Public Property Damage: OTHER School Bus Involved: OTHER

Pre-Accd Action: GOING STRAIGHT AHEAD

Apparent Factors: NOT APPLICABLE, NOT APPLICABLE

County: Genesee Muni: Oakfield(T) Ref. Marker: Street: ALBION RD

7/13/2018 Fri 00:10 AM Persons Killed: 0 Persons Injured: 1 Extent of Injuries: C Case: 2018-37382696

Accident Class: PROPERTY DAMAGE AND INJURY Police Agency: GENESEE CO SHERIFF DEPT Num of Veh: 1

Type Of Accident: COLLISION WITH DEER Traffic Control: NO PASSING ZONE

Manner of Collision: OTHER Weather: CLEAR

Road Surface Condition: DRY Road Char.: STRAIGHT AND LEVEL Light Condition: DARK-ROAD UNLIGHTED

Loc. of Ped/Bicycle: NOT APPLICABLE Action of Ped/Bicycle: NOT APPLICABLE

Veh:1 MOTORCYCLE Registered Weight: 827 State of Registration: NY

Num of Occupants: 1 Driver's Age: 57 Sex: M Citation Issued: N

Direction of Travel: NORTH Public Property Damage: OTHER School Bus Involved: OTHER

Pre-Accd Action: GOING STRAIGHT AHEAD

Apparent Factors: NOT APPLICABLE, ANIMAL'S ACTION

County: Genesee Muni: Elba(T) Ref. Marker: Street: N BYRON RD

7/16/2018 Mon 08:20 AM Persons Killed: 0 Persons Injured: 0 Extent of Injuries: Case: 2018-37411338

Accident Class: PROPERTY DAMAGE Police Agency: Num of Veh: 1
Type Of Accident: COLLISION WITH DEER Traffic Control: NONE

Manner of Collision: OTHER Weather: CLEAR

Road Surface Condition: DRY Road Char.: STRAIGHT/ GRADE Light Condition: DAYLIGHT

Loc. of Ped/Bicycle: NOT APPLICABLE Action of Ped/Bicycle: NOT APPLICABLE

Veh:1 CAR/VAN/PICKUP Registered Weight: 6000 State of Registration: NY

Num of Occupants: 1 Driver's Age: 38 Sex: M Citation Issued: N

Direction of Travel: EAST Public Property Damage: OTHER School Bus Involved: OTHER

Pre-Accd Action: GOING STRAIGHT AHEAD

Apparent Factors: NOT ENTERED, NOT ENTERED

County: Genesee Muni: Oakfield(T) Ref. Marker: Street: ALBION RD

483 Meters South of LOCKPORT RD

8/27/2018 Mon 05:49 AM Persons Killed: 0 Persons Injured: 0 Extent of Injuries: Case: 2018-37459071

Accident Class: PROPERTY DAMAGE Police Agency: GENESEE CO SHERIFF DEPT Num of Veh: 1

Type Of Accident: COLLISION WITH DEER Traffic Control: NO PASSING ZONE

Manner of Collision: OTHER Weather: CLEAR

Road Surface Condition: DRY Road Char.: STRAIGHT AND LEVEL Light Condition: DARK-ROAD UNLIGHTED

Loc. of Ped/Bicycle: NOT APPLICABLE Action of Ped/Bicycle: NOT APPLICABLE

Veh:1 CAR/VAN/PICKUP Registered Weight: 3616 State of Registration: NY

Num of Occupants: 1 Driver's Age: 30 Sex: F Citation Issued: N

Direction of Travel: SOUTH Public Property Damage: OTHER School Bus Involved: OTHER

Pre-Accd Action: GOING STRAIGHT AHEAD

Apparent Factors: NOT APPLICABLE, ANIMAL'S ACTION

County: Genesee Muni: Elba(T) Ref. Marker: Street: NORTH BYRON RD

322 Meters West of BARRVILLE RD

9/13/2018 Thu 06:36 AM Persons Killed: 0 Persons Injured: 0 Extent of Injuries: Case: 2018-37493705

Accident Class: PROPERTY DAMAGE Police Agency: GENESEE CO SHERIFF DEPT Num of Veh: 1
Type Of Accident: COLLISION WITH DEER Traffic Control: NONE

Manner of Collision: OTHER Weather: CLEAR

Road Surface Condition: DRY

Road Char.: STRAIGHT AND LEVEL

Light Condition: DAWN

Loc. of Ped/Bicycle: NOT APPLICABLE Action of Ped/Bicycle: NOT APPLICABLE

Veh:1 CAR/VAN/PICKUP Registered Weight: 4613 State of Registration: NY

Num of Occupants: 1 Driver's Age: 53 Sex: M Citation Issued: N

Direction of Travel: EAST Public Property Damage: OTHER School Bus Involved: OTHER

Pre-Accd Action: GOING STRAIGHT AHEAD

Apparent Factors: NOT APPLICABLE, ANIMAL'S ACTION

County: Genesee Muni: Oakfield(T) Ref. Marker: Street: FISHER RD

1201 Meters East of Unnamed Street

**10/5/2018** Fri 18:15 PM Persons Killed: 0 Persons Injured: 0 Extent of Injuries: **Case: 2018-37526347** 

Accident Class: PROPERTY DAMAGE Police Agency: NYSP ALBION Num of Veh: 1

Type Of Accident: COLL. W/EARTH ELE./ROCK CUT/DITCH Traffic Control: NO PASSING ZONE

Manner of Collision: OTHER Weather: CLOUDY

Road Surface Condition: DRY Road Char.: STRAIGHT AND LEVEL Light Condition: DARK-ROAD UNLIGHTED

Loc. of Ped/Bicycle: NOT APPLICABLE Action of Ped/Bicycle: NOT APPLICABLE

Veh:1 CAR/VAN/PICKUP Registered Weight: 3424 State of Registration: NY

Num of Occupants: 1 Driver's Age: 21 Sex: F Citation Issued: N

Direction of Travel: NORTH Public Property Damage: OTHER School Bus Involved: OTHER

Pre-Accd Action: AVOIDING OBJECT IN ROADWAY

Apparent Factors: ANIMAL'S ACTION, NOT APPLICABLE

County: Genesee Muni: Oakfield(T) Ref. Marker: Street: LOCKPORT RD

586 Meters West of Lakeside Park Rd

10/17/2018 Wed 14:07 PM Persons Killed: 0 Persons Injured: 0 Extent of Injuries: Case: 2018-37538406
Accident Class: PROPERTY DAMAGE Police Agency: NYSP BATAVIA Num of Veh: 1

Type Of Accident: RAN OFF ROAD ONLY

Traffic Control: NONE

Manner of Collision: OTHER Weather: CLOUDY

Road Surface Condition: DRY Road Char.: STRAIGHT/ GRADE Light Condition: DAYLIGHT

Loc. of Ped/Bicycle: NOT APPLICABLE Action of Ped/Bicycle: NOT APPLICABLE

Veh:1 TRUCK Registered Weight: 97000 State of Registration: NY

Num of Occupants: 1 Driver's Age: 26 Sex: M Citation Issued: N

Direction of Travel: EAST Public Property Damage: OTHER School Bus Involved: OTHER

Pre-Accd Action: MAKING LEFT TURN

Apparent Factors: VIEW OBSTRUCTED/LIMITED, TURNING IMPROPER

County: Genesee Muni: Elba(T) Ref. Marker: 98 41033058 Street: QUAKER HILL RD

AT INTERSECTION WITH Lockport Rd

11/1/2018 Thu 07:46 AM Persons Killed: 0 Persons Injured: 3 Extent of Injuries: BCC Case: 2018-37562933
Accident Class: PROPERTY DAMAGE AND INJURY Police Agency: NYSP BATAVIA Num of Veh: 2

Accident Class: PROPERTY DAMAGE AND INJURY Police Agency: NYSP BATAVIA Num of Veh: 2
Type Of Accident: COLLISION WITH MOTOR VEHICLE Traffic Control: STOP SIGN

Manner of Collision: RIGHT ANGLE Weather: RAIN

Road Surface Condition: WET Road Char.: STRAIGHT AND LEVEL Light Condition: DARK-ROAD LIGHTED

Loc. of Ped/Bicycle: NOT APPLICABLE Action of Ped/Bicycle: NOT APPLICABLE

Veh: 2 CAR/VAN/PICKUP Registered Weight: 3607 State of Registration: NY

Num of Occupants: 1 Driver's Age: 22 Sex: M Citation Issued: N

Direction of Travel: NORTH Public Property Damage: OTHER School Bus Involved: OTHER

Pre-Accd Action: GOING STRAIGHT AHEAD

Apparent Factors: NOT APPLICABLE, NOT APPLICABLE

Veh:1 CAR/VAN/PICKUP Registered Weight: State of Registration: MD

Num of Occupants: 2 Driver's Age: 25 Sex: M Citation Issued: Y

Direction of Travel: WEST Public Property Damage: OTHER School Bus Involved: OTHER

Pre-Accd Action: GOING STRAIGHT AHEAD

Apparent Factors: TRAFFIC CONTROL DEVICES DISREGARDED, NOT APPLICABLE

County: Genesee Muni: Oakfield(T) Ref. Marker: Street: ALBION RD

483 Meters East of East Shelby Rd

11/6/2018 Tue 06:59 AM Persons Killed: 0 Persons Injured: 0 Extent of Injuries: Case: 2018-37571790

Accident Class: PROPERTY DAMAGE Police Agency: GENESEE CO SHERIFF DEPT Num of Veh: 1

Type Of Accident: COLLISION WITH DEER

Traffic Control: NONE

Westley DADI

Manner of Collision: OTHER Weather: RAIN

Road Surface Condition: WET Road Char.: STRAIGHT AND LEVEL Light Condition: DAWN

Loc. of Ped/Bicycle: NOT APPLICABLE Action of Ped/Bicycle: NOT APPLICABLE

Veh:1 CAR/VAN/PICKUP Registered Weight: 3351 State of Registration: NY

Num of Occupants: 1 Driver's Age: 23 Sex: M Citation Issued: N

Direction of Travel: SOUTH-WEST Public Property Damage: OTHER School Bus Involved: OTHER

Pre-Accd Action: GOING STRAIGHT AHEAD

Apparent Factors: NOT APPLICABLE, ANIMAL'S ACTION

County: Genesee Muni: Elba(T) Ref. Marker: 98 41033056 Street: [Route] 98

322 Meters South of LOCKPORT RD

11/9/2018 Fri 12:14 PM Persons Killed: 0 Persons Injured: 0 Extent of Injuries: Case: 2018-37576242

Accident Class: PROPERTY DAMAGE Police Agency: GENESEE CO SHERIFF DEPT Num of Veh: 1

Type Of Accident: COLLISION WITH SIGN POST Traffic Control: NONE

Weather: SNOW Manner of Collision: OTHER

Road Char.: STRAIGHT AND LEVEL Road Surface Condition: WET Light Condition: DAYLIGHT

Loc. of Ped/Bicycle: NOT APPLICABLE Action of Ped/Bicycle: NOT APPLICABLE

Veh:1 CAR/VAN/PICKUP Registered Weight: 2582 State of Registration: NY Num of Occupants: 1 Driver's Age: 19 Sex: M Citation Issued: Y

> Direction of Travel: SOUTH Public Property Damage: OTHER School Bus Involved: OTHER

Pre-Accd Action: GOING STRAIGHT AHEAD

Apparent Factors: UNSAFE SPEED, FAILURE TO KEEP RIGHT

County: Genesee Muni: Oakfield(T) Ref. Marker: Street: ALBION RD

306 Meters North of Unnamed Street

11/15/2018 Thu 20:54 PM Persons Killed: 0 Case: 2018-37588670 Persons Injured: 0 Extent of Injuries: Police Agency: GENESEE CO SHERIFF DEPT Accident Class: PROPERTY DAMAGE Num of Veh: 1

Type Of Accident: RAN OFF ROAD ONLY Traffic Control: NONE Weather: SLEET/HAIL/FREEZING RAIN Manner of Collision: OTHER

Road Surface Condition: SNOW/ICE Road Char.: STRAIGHT AND LEVEL Light Condition: DARK-ROAD UNLIGHTED

Loc. of Ped/Bicycle: NOT APPLICABLE Action of Ped/Bicycle: NOT APPLICABLE

Veh:1 CAR/VAN/PICKUP Registered Weight: 4793 State of Registration: NY

Citation Issued: Y Num of Occupants: 2 Driver's Age: 34 Sex: M

Direction of Travel: NORTH Public Property Damage: OTHER School Bus Involved: OTHER

Pre-Accd Action: GOING STRAIGHT AHEAD

Apparent Factors: UNSAFE SPEED, PAVEMENT SLIPPERY

County: Genesee Muni: Oakfield(T) Ref. Marker: Street: FISHER RD

AT INTERSECTION WITH MALTBY RD

11/15/2018 Thu 17:13 PM Persons Killed: 0 Persons Injured: 0 Extent of Injuries: Case: 2018-37607367

Accident Class: PROPERTY DAMAGE Police Agency: GENESEE CO SHERIFF DEPT Num of Veh: 2

Type Of Accident: COLLISION WITH MOTOR VEHICLE Traffic Control: NO PASSING ZONE

Manner of Collision: RIGHT ANGLE Weather: SLEET/HAIL/FREEZING RAIN

Road Surface Condition: SNOW/ICE Road Char.: STRAIGHT/ GRADE Light Condition: DARK-ROAD LIGHTED

Loc. of Ped/Bicycle: NOT APPLICABLE Action of Ped/Bicycle: NOT APPLICABLE

Veh:1 CAR/VAN/PICKUP Registered Weight: 3655 State of Registration: NY

Num of Occupants: 1 Driver's Age: 29 Sex: F Citation Issued: Y

Direction of Travel: NORTH Public Property Damage: OTHER School Bus Involved: OTHER

Pre-Accd Action: GOING STRAIGHT AHEAD

Apparent Factors: FAILURE TO YIELD RIGHT OF WAY, PAVEMENT SLIPPERY

State of Registration: NY Veh:2 TRUCK Registered Weight: 13032

> Num of Occupants: 1 Driver's Age: 34 Sex: M Citation Issued: N

Direction of Travel: EAST Public Property Damage: OTHER School Bus Involved: OTHER

Pre-Accd Action: GOING STRAIGHT AHEAD

Apparent Factors: NOT APPLICABLE, NOT APPLICABLE

Muni: Oakfield(T) Ref. Marker: County: Genesee Street: ALBION RD

AT INTERSECTION WITH East Shelby Rd

11/26/2018 Mon 17:40 PM Persons Killed: 0 Persons Injured: 0 Extent of Injuries: Case: 2018-37643110 Accident Class: PROPERTY DAMAGE Num of Veh: 1 Police Agency:

Type Of Accident: COLLISION WITH DEER Traffic Control: NONE

Weather: CLOUDY Manner of Collision: OTHER

Road Surface Condition: DRY Road Char.: CURVE AND LEVEL Light Condition: DARK-ROAD UNLIGHTED

Action of Ped/Bicycle: NOT APPLICABLE Loc. of Ped/Bicycle: NOT APPLICABLE

State of Registration: NY Veh:1 CAR/VAN/PICKUP Registered Weight: 3452 Num of Occupants: 1 Driver's Age: 55 Sex: F Citation Issued: N

> Direction of Travel: NORTH-EAST Public Property Damage: OTHER School Bus Involved: OTHER

Pre-Accd Action: GOING STRAIGHT AHEAD Apparent Factors: NOT ENTERED, NOT ENTERED County: Genesee Muni: Elba(T) Ref. Marker: Street: N BYRON RD

**12/20/2018** Thu 17:25 PM Persons Killed: 0 Persons Injured: 0 Extent of Injuries: **Case: 2018-37651821** 

Accident Class: PROPERTY DAMAGE Police Agency: NYSP BATAVIA Num of Veh: 1

Type Of Accident: COLLISION WITH DEER Traffic Control: NONE

Manner of Collision: OTHER Weather: CLEAR

Road Surface Condition: DRY Road Char.: STRAIGHT AND LEVEL Light Condition: DARK-ROAD UNLIGHTED

Loc. of Ped/Bicycle: NOT APPLICABLE Action of Ped/Bicycle: NOT APPLICABLE

Veh:1 CAR/VAN/PICKUP Registered Weight: 3317 State of Registration: NY

Num of Occupants: 1 Driver's Age: 82 Sex: M Citation Issued: N

Direction of Travel: EAST Public Property Damage: OTHER School Bus Involved: OTHER

Pre-Accd Action: GOING STRAIGHT AHEAD

Apparent Factors: ANIMAL'S ACTION, NOT APPLICABLE

County: Genesee Muni: Elba(T) Ref. Marker: Street: LOCKPORT RD

61 Meters East of SNYDER RD

**12/24/2018** Mon 18:00 PM Persons Killed: 0 Persons Injured: 0 Extent of Injuries: **Case: 2018-37654624** 

Accident Class: PROPERTY DAMAGE Police Agency: GENESEE CO SHERIFF DEPT Num of Veh: 1

Type Of Accident: OTHER NON-COLLISION Traffic Control: NO PASSING ZONE

Manner of Collision: OTHER Weather: CLOUDY

Road Surface Condition: SNOW/ICE Road Char.: STRAIGHT/ GRADE Light Condition: DARK-ROAD UNLIGHTED

Loc. of Ped/Bicycle: NOT APPLICABLE Action of Ped/Bicycle: NOT APPLICABLE

Veh:1 CAR/VAN/PICKUP Registered Weight: 3969 State of Registration: NY

Num of Occupants: 2 Driver's Age: 80 Sex: F Citation Issued: N

Direction of Travel: WEST Public Property Damage: OTHER School Bus Involved: OTHER

Pre-Accd Action: GOING STRAIGHT AHEAD

Apparent Factors: PAVEMENT SLIPPERY, UNSAFE SPEED

County: Genesee Muni: Elba(T) Ref. Marker: Street: N BYRON RD

**12/31/2018** Mon 14:55 PM Persons Killed: 0 Persons Injured: 2 Extent of Injuries: CC **Case: 2018-37669326** 

Accident Class: PROPERTY DAMAGE AND INJURY

Type Of Accident: COLLISION WITH MOTOR VEHICLE

Police Agency: NYSP BATAVIA

Traffic Control: STOP SIGN

Manner of Collision: RIGHT TURN (AGAINST OTHER CAR)

Weather: RAIN

Road Surface Condition: WET Road Char.: STRAIGHT AND LEVEL Light Condition: DAYLIGHT

Loc. of Ped/Bicycle: NOT APPLICABLE Action of Ped/Bicycle: NOT APPLICABLE

Veh:1 CAR/VAN/PICKUP Registered Weight: 4360 State of Registration: NY

Num of Occupants: 2 Driver's Age: 24 Sex: M Citation Issued: Y

Direction of Travel: WEST Public Property Damage: OTHER School Bus Involved: OTHER

Pre-Accd Action: STARTING IN TRAFFIC

Apparent Factors: FAILURE TO YIELD RIGHT OF WAY, NOT APPLICABLE

Veh: 2 CAR/VAN/PICKUP Registered Weight: 3448 State of Registration: NY

Num of Occupants: 1 Driver's Age: 64 Sex: F Citation Issued: N

Direction of Travel: NORTH Public Property Damage: OTHER School Bus Involved: OTHER

Pre-Accd Action: GOING STRAIGHT AHEAD

Apparent Factors: NOT APPLICABLE, NOT APPLICABLE

County: Genesee Muni: Elba(T) Ref. Marker: Street: BARRVILLE RD

AT INTERSECTION WITH MILLER RD

1/19/2019 Sat 17:06 PM Persons Killed: 0 Persons Injured: 0 Extent of Injuries: Case: 2019-37705743

Accident Class: PROPERTY DAMAGE Police Agency: GENESEE CO SHERIFF DEPT Num of Veh: 1

Type Of Accident: COLLISION WITH DEER Traffic Control: NONE

Manner of Collision: OTHER Weather: SNOW

Road Surface Condition: SNOW/ICE Road Char.: STRAIGHT AND LEVEL Light Condition: DUSK

Loc. of Ped/Bicycle: NOT APPLICABLE Action of Ped/Bicycle: NOT APPLICABLE

 Veh :1
 CAR/VAN/PICKUP
 Registered Weight: 4129
 State of Registration: NY

 Num of Occupants: 1
 Driver's Age: 45
 Sex: M
 Citation Issued: N

Direction of Travel: EAST Public Property Damage: OTHER School Bus Involved: OTHER

Pre-Accd Action: GOING STRAIGHT AHEAD

Apparent Factors: ANIMAL'S ACTION, NOT APPLICABLE

County: Genesee Muni: Elba(T) Ref. Marker: Street: MALTBY RD

1/28/2019 Mon 20:39 PM Persons Killed: 0 Persons Injured: 0 Extent of Injuries: Case: 2019-37712966 Accident Class: PROPERTY DAMAGE Police Agency: NYSP BATAVIA Num of Veh: 1

> Type Of Accident: COLLISION WITH DEER Traffic Control: NONE

Manner of Collision: OTHER Weather: CLOUDY

Road Char.: STRAIGHT AND LEVEL Light Condition: DARK-ROAD UNLIGHTED Road Surface Condition: DRY

Loc. of Ped/Bicycle: NOT APPLICABLE Action of Ped/Bicycle: NOT APPLICABLE

Veh:1 Registered Weight: 26000 TRUCK State of Registration: NY

> Num of Occupants: 1 Sex: M Citation Issued: N Driver's Age: 32

Direction of Travel: WEST School Bus Involved: OTHER Public Property Damage: OTHER

Pre-Accd Action: GOING STRAIGHT AHEAD

Apparent Factors: NOT APPLICABLE, ANIMAL'S ACTION

County: Genesee Muni: Elba(T) Ref. Marker: 98 41033048 Street: [Route] 98

AT INTERSECTION WITH OAK ORCHARD RD

1/17/2019 Thu 00:00 AM Persons Killed: 0 Persons Injured: 0 Extent of Injuries: Case: 2019-37729590 Police Agency: Accident Class: PROPERTY DAMAGE Num of Veh: 1

Type Of Accident: COLLISION WITH DEER Traffic Control: NONE

Weather: CLEAR Manner of Collision: OTHER

Light Condition: DARK-ROAD UNLIGHTED Road Surface Condition: SLUSH Road Char.: STRAIGHT/ GRADE

Loc. of Ped/Bicycle: NOT APPLICABLE Action of Ped/Bicycle: NOT APPLICABLE

Veh:1 CAR/VAN/PICKUP Registered Weight: 4477 State of Registration: NY Num of Occupants: 1 Sex: M Citation Issued: N

Driver's Age: 20 Direction of Travel: SOUTH School Bus Involved: OTHER Public Property Damage: OTHER

Pre-Accd Action: GOING STRAIGHT AHEAD Apparent Factors: NOT ENTERED, NOT ENTERED

County: Genesee Muni: Elba(T) Ref. Marker: 98 41033068 Street: QUAKER HILL RD

106 Meters South of Ridge Rd

3/6/2019 Wed 00:37 AM Persons Killed: 0 Persons Injured: 1 Extent of Injuries: C Case: 2019-37782485

Police Agency: NYSP BATAVIA Accident Class: PROPERTY DAMAGE AND INJURY Num of Veh: 1

Type Of Accident: COLLISION WITH DEER Traffic Control: NONE

Manner of Collision: OTHER Weather: CLEAR

Road Surface Condition: WET Road Char.: STRAIGHT/ GRADE Light Condition: DARK-ROAD UNLIGHTED

Loc. of Ped/Bicycle: NOT APPLICABLE Action of Ped/Bicycle: NOT APPLICABLE

Veh:1 CAR/VAN/PICKUP Registered Weight: 2340 State of Registration: NY

> Citation Issued: N Num of Occupants: 4 Driver's Age: 57 Sex: M

School Bus Involved: OTHER Direction of Travel: NORTH Public Property Damage: OTHER

Pre-Accd Action: GOING STRAIGHT AHEAD

Apparent Factors: ANIMAL'S ACTION, NOT APPLICABLE

Muni: Elba(V) Ref. Marker: Street: MECHANIC ST County: Genesee

30 Meters West of CHURCH ST

3/10/2019 Sun 20:42 PM Persons Killed: 0 Persons Injured: 0 Extent of Injuries: Case: 2019-37790012

Police Agency: GENESEE CO SHERIFF DEPT Accident Class: PROPERTY DAMAGE Num of Veh: 1

Type Of Accident: COLLISION WITH TREE Traffic Control: NONE

Manner of Collision: OTHER Weather: CLEAR

Road Char.: STRAIGHT AND LEVEL Road Surface Condition: WET Light Condition: DARK-ROAD LIGHTED

Loc. of Ped/Bicycle: NOT APPLICABLE Action of Ped/Bicycle: NOT APPLICABLE

Veh:1 CAR/VAN/PICKUP Registered Weight: 2858 State of Registration: NY

> Num of Occupants: 1 Sex: M Citation Issued: N Driver's Age: 20

Direction of Travel: EAST Public Property Damage: OTHER School Bus Involved: OTHER

Pre-Accd Action: GOING STRAIGHT AHEAD

Apparent Factors: NOT APPLICABLE, OBSTRUCTION/DEBRIS

Street: LOCKPORT RD County: Genesee Muni: Elba(T) Ref. Marker:

63 Meters East of Snyder Rd

3/22/2019 Fri 21:00 PM Persons Injured: 0 Case: 2019-37805470 Persons Killed: 0 Extent of Injuries:

Police Agency: NYSP BATAVIA Accident Class: PROPERTY DAMAGE Num of Veh: 1

Type Of Accident: COLLISION WITH TREE Traffic Control: NO PASSING ZONE

Manner of Collision: OTHER Weather: CLOUDY

Road Surface Condition: WET Road Char.: STRAIGHT AND LEVEL Light Condition: DARK-ROAD UNLIGHTED Loc. of Ped/Bicycle: NOT APPLICABLE Action of Ped/Bicycle: NOT APPLICABLE

Veh:1 CAR/VAN/PICKUP Registered Weight: 3202 State of Registration: NY

Num of Occupants: 2 Driver's Age: 18 Sex: M Citation Issued: N Direction of Travel: WEST Public Property Damage: OTHER School Bus Involved: OTHER

Pre-Accd Action: GOING STRAIGHT AHEAD

Apparent Factors: UNSAFE SPEED, PAVEMENT SLIPPERY

County: Genesee Muni: Elba(T) Ref. Marker: 98 41033058 Street: LOCKPORT RD

AT INTERSECTION WITH [Route] 98

4/1/2019 Mon 07:25 AM Persons Killed: 0 Persons Injured: 0 Extent of Injuries: Case: 2019-37816470 Police Agency: GENESEE CO SHERIFF DEPT Accident Class: PROPERTY DAMAGE Num of Veh: 2

Type Of Accident: COLLISION WITH MOTOR VEHICLE Traffic Control: STOP SIGN Manner of Collision: LEFT TURN (AGAINST OTHER CAR) Weather: CLEAR Road Surface Condition: WET Road Char.: STRAIGHT/ GRADE Light Condition: DAWN

Loc. of Ped/Bicycle: NOT APPLICABLE Action of Ped/Bicycle: NOT APPLICABLE

Veh:1 TRUCK Registered Weight: 80000 State of Registration: NY

> Driver's Age: 21 Num of Occupants: 2 Sex: M Citation Issued: N Direction of Travel: EAST Public Property Damage: OTHER School Bus Involved: OTHER

Pre-Accd Action: MAKING LEFT TURN

Apparent Factors: TURNING IMPROPER, NOT APPLICABLE

Veh:2 CAR/VAN/PICKUP Registered Weight: 2777 State of Registration: NY

Num of Occupants: 1 Driver's Age: 22 Sex: F Citation Issued: N Direction of Travel: WEST School Bus Involved: OTHER Public Property Damage: OTHER

Pre-Accd Action: STOPPED IN TRAFFIC

Apparent Factors: NOT APPLICABLE, NOT APPLICABLE

County: Genesee Muni: Elba(T) Ref. Marker: Street: OAK ORCHARD RD

Persons Injured: 0 4/17/2019 Wed 08:44 AM Persons Killed: 0 Extent of Injuries: Case: 2019-37853164

Accident Class: PROPERTY DAMAGE Police Agency: NYSP BATAVIA Num of Veh: 2 Type Of Accident: COLLISION WITH MOTOR VEHICLE Traffic Control: NO PASSING ZONE Manner of Collision: LEFT TURN (AGAINST OTHER CAR) Weather: CLEAR Road Surface Condition: DRY Road Char.: STRAIGHT AND LEVEL Light Condition: DAYLIGHT

Loc. of Ped/Bicycle: NOT APPLICABLE Action of Ped/Bicycle: NOT APPLICABLE

Veh:2 CAR/VAN/PICKUP Registered Weight: State of Registration: NY

Num of Occupants: 1 Driver's Age: 52 Sex: M Citation Issued: Y

Direction of Travel: NORTH School Bus Involved: OTHER Public Property Damage: OTHER

Pre-Accd Action: OVERTAKING

Apparent Factors: NOT APPLICABLE, NOT APPLICABLE

Veh:1 CAR/VAN/PICKUP Registered Weight: 8000 State of Registration: NY

> Num of Occupants: 1 Driver's Age: 63 Citation Issued: Y Sex: M

School Bus Involved: OTHER Direction of Travel: NORTH Public Property Damage: OTHER

Pre-Accd Action: SLOWED OR STOPPING

Apparent Factors: UNSAFE SPEED, FAILURE TO YIELD RIGHT OF WAY

County: Genesee Muni: Elba(T) Ref. Marker: Street: OAK ORCHARD RD

698 Meters South of Driveway

5/7/2019 Tue 09:22 AM Persons Killed: 0 Persons Injured: 1 Extent of Injuries: C Case: 2019-37881138

Accident Class: PROPERTY DAMAGE AND INJURY Police Agency: GENESEE CO SHERIFF DEPT Num of Veh: 1

Type Of Accident: COLL. W/LIGHT SUPPORT/UTILITY POLE Traffic Control: NONE

Manner of Collision: OTHER Weather: RAIN

Road Surface Condition: WET Road Char.: STRAIGHT/ GRADE Light Condition: DAYLIGHT

Loc. of Ped/Bicycle: NOT APPLICABLE Action of Ped/Bicycle: NOT APPLICABLE

Veh:1 CAR/VAN/PICKUP Registered Weight: 7500 State of Registration: NY

> Num of Occupants: 1 Driver's Age: 62 Sex: M Citation Issued: Y

Direction of Travel: NORTH-EAST Public Property Damage: OTHER School Bus Involved: OTHER

Pre-Accd Action: GOING STRAIGHT AHEAD

Apparent Factors: NOT APPLICABLE, PASSING OR LANE USAGE IMPROPERLY

Street: NORTH BYRON RD County: Genesee Muni: Elba(T) Ref. Marker:

322 Meters East of Miller Rd

5/10/2019 Case: 2019-37888924 Fri 07:59 AM Persons Killed: 0 Persons Injured: 0 Extent of Injuries:

Accident Class: PROPERTY DAMAGE Police Agency: GENESEE CO SHERIFF DEPT Num of Veh: 2

Type Of Accident: COLLISION WITH MOTOR VEHICLE Traffic Control: NONE Manner of Collision: RIGHT ANGLE Weather: RAIN

Road Surface Condition: WET Road Char.: STRAIGHT/ GRADE Light Condition: DAYLIGHT

Loc. of Ped/Bicycle: NOT APPLICABLE Action of Ped/Bicycle: NOT APPLICABLE

Veh:1 State of Registration: NY CAR/VAN/PICKUP Registered Weight: 4657

> Num of Occupants: 1 Driver's Age: 72 Sex: M Citation Issued: N Direction of Travel: EAST Public Property Damage: OTHER School Bus Involved: OTHER

Pre-Accd Action: OVERTAKING

Apparent Factors: NOT APPLICABLE, UNSAFE LANE CHANGE

Veh:2 CAR/VAN/PICKUP Registered Weight: 5242 State of Registration: NY

Num of Occupants: 1 Driver's Age: 62 Sex: M Citation Issued: N

Direction of Travel: NORTH Public Property Damage: OTHER School Bus Involved: OTHER

Pre-Accd Action: MAKING LEFT TURN

Apparent Factors: NOT APPLICABLE, NOT APPLICABLE

County: Genesee Muni: Elba(T) Ref. Marker: Street: N BYRON RD

Persons Injured: 0 5/12/2019 Sun 20:00 PM Persons Killed: 0 Extent of Injuries: Case: 2019-37912266

Accident Class: PROPERTY DAMAGE Police Agency: NYSP BATAVIA Num of Veh: 1

Type Of Accident: COLLISION WITH DEER Traffic Control: NO PASSING ZONE Manner of Collision: OTHER Weather: RAIN

Road Surface Condition: WET Road Char.: STRAIGHT/ GRADE Light Condition: DUSK

Loc. of Ped/Bicycle: NOT APPLICABLE Action of Ped/Bicycle: NOT APPLICABLE

Veh:1 CAR/VAN/PICKUP Registered Weight: 3721 State of Registration: NY

> Num of Occupants: 1 Driver's Age: 52 Citation Issued: N

Direction of Travel: WEST Public Property Damage: OTHER School Bus Involved: OTHER

Pre-Accd Action: GOING STRAIGHT AHEAD

Apparent Factors: ANIMAL'S ACTION, NOT APPLICABLE

County: Genesee Muni: Elba(T) Ref. Marker: Street: OAK ORCHARD RD

165 Meters South of Driveway

6/20/2019 Thu 07:33 AM Persons Killed: 0 Case: 2019-37939496 Persons Injured: 0 Extent of Injuries:

Accident Class: PROPERTY DAMAGE Police Agency: GENESEE CO SHERIFF DEPT Num of Veh: 1 Type Of Accident: COLL. W/EARTH ELE./ROCK CUT/DITCH Traffic Control: NONE

Manner of Collision: OTHER Weather: RAIN

Road Surface Condition: WET Road Char.: CURVE AND LEVEL Light Condition: DAYLIGHT

Action of Ped/Bicycle: NOT APPLICABLE Loc. of Ped/Bicycle: NOT APPLICABLE

Veh:1 TRUCK Registered Weight: 6060 State of Registration: NY

> Num of Occupants: 2 Citation Issued: Y Driver's Age: 25 Sex: M

Direction of Travel: NORTH Public Property Damage: OTHER School Bus Involved: OTHER

Pre-Accd Action: GOING STRAIGHT AHEAD

Apparent Factors: UNSAFE SPEED, PAVEMENT SLIPPERY

County: Genesee Muni: Elba(T) Ref. Marker: Street: OAK ORCHARD RD

226 Meters North of Driveway

6/24/2019 Extent of Injuries: B Case: 2019-37956463 Mon 21:43 PM Persons Killed: 0 Persons Injured: 1

> Accident Class: PROPERTY DAMAGE AND INJURY Police Agency: GENESEE CO SHERIFF DEPT Num of Veh: 1

Type Of Accident: COLL. W/EARTH ELE./ROCK CUT/DITCH Traffic Control: NONE

Manner of Collision: OTHER Weather: CLEAR

Road Char.: STRAIGHT AND LEVEL Light Condition: DARK-ROAD UNLIGHTED Road Surface Condition: DRY

Loc. of Ped/Bicycle: NOT APPLICABLE Action of Ped/Bicycle: NOT APPLICABLE

Veh:1 CAR/VAN/PICKUP Registered Weight: 5269 State of Registration: NY

> Num of Occupants: 1 Driver's Age: 32 Sex: M Citation Issued: Y

Direction of Travel: NORTH Public Property Damage: OTHER School Bus Involved: OTHER

Pre-Accd Action: GOING STRAIGHT AHEAD

Apparent Factors: ALCOHOL INVOLVEMENT, FELL ASLEEP

County: Genesee Muni: Elba(T) Ref. Marker: Street: NORTH BYRON RD

893 Meters East of Oak Orchard Rd

7/15/2019 Mon 14:40 PM Persons Killed: 0 Persons Injured: 0 Extent of Injuries: Case: 2019-37979396 Accident Class: PROPERTY DAMAGE Police Agency: NYSP BATAVIA Num of Veh: 2

Type Of Accident: COLLISION WITH MOTOR VEHICLE Traffic Control: NONE

Manner of Collision: OTHER Weather: CLEAR

Road Char.: STRAIGHT AND LEVEL Road Surface Condition: DRY Light Condition: DAYLIGHT

Loc. of Ped/Bicycle: NOT APPLICABLE Action of Ped/Bicycle: NOT APPLICABLE

Veh:1 CAR/VAN/PICKUP Registered Weight: 5500 State of Registration: NY Num of Occupants: 1 Driver's Age: 63 Sex: F Citation Issued: N

Direction of Travel: NORTH Public Property Damage: OTHER School Bus Involved: OTHER

Pre-Accd Action: BACKING

Apparent Factors: NOT APPLICABLE, BACKING UNSAFELY

Veh:2 CAR/VAN/PICKUP Registered Weight: 3115 State of Registration: NY

Num of Occupants: 2 Driver's Age: Citation Issued: Sex:

Direction of Travel: NORTH Public Property Damage: OTHER School Bus Involved: OTHER

Pre-Accd Action: PARKED

Apparent Factors: NOT APPLICABLE, NOT APPLICABLE

County: Genesee Muni: Elba(T) Ref. Marker: Street: MALTBY RD

AT INTERSECTION WITH WEATHERWAX RD

6/26/2019 Wed 00:00 AM Persons Killed: 0 Persons Injured: 0 Extent of Injuries: Case: 2019-37980197

Accident Class: PROPERTY DAMAGE Police Agency: Num of Veh: 1 Type Of Accident: COLLISION WITH DEER Traffic Control: UNKNOWN

Manner of Collision: OTHER Weather: CLEAR

Light Condition: DAWN Road Char.: STRAIGHT AND LEVEL Road Surface Condition: DRY

Action of Ped/Bicycle: NOT APPLICABLE Loc. of Ped/Bicycle: NOT APPLICABLE

Veh:1 CAR/VAN/PICKUP Registered Weight: 5836 State of Registration: NY Sex: M

Citation Issued: N Num of Occupants: 1 Driver's Age: 64

Direction of Travel: WEST Public Property Damage: OTHER School Bus Involved: OTHER

Pre-Accd Action: GOING STRAIGHT AHEAD Apparent Factors: NOT ENTERED, NOT ENTERED

County: Genesee Muni: Oakfield(T) Ref. Marker: Street: FISHER RD

AT INTERSECTION WITH LOCKPORT RD

Case: 2019-37980863 6/22/2019 Sat 00:00 AM Persons Killed: 0 Persons Injured: 0 Extent of Injuries:

Accident Class: PROPERTY DAMAGE Police Agency: GENESEE CO SHERIFF DEPT Num of Veh: 2

Type Of Accident: COLLISION WITH MOTOR VEHICLE Traffic Control: NONE

Manner of Collision: SIDESWIPE Weather: CLEAR

Road Char.: STRAIGHT AND LEVEL Road Surface Condition: DRY Light Condition: DARK-ROAD UNLIGHTED

Loc. of Ped/Bicycle: NOT APPLICABLE Action of Ped/Bicycle: NOT APPLICABLE

Veh:2 CAR/VAN/PICKUP Registered Weight: 4118 State of Registration: NY

> Num of Occupants: 2 Driver's Age: Citation Issued: Sex:

School Bus Involved: OTHER Public Property Damage: OTHER Direction of Travel: NORTH

Pre-Accd Action: PARKED

Apparent Factors: NOT APPLICABLE, NOT APPLICABLE

Veh:1 CAR/VAN/PICKUP Registered Weight: 3805 State of Registration: NY

> Num of Occupants: 1 Driver's Age: 20 Sex: F Citation Issued: Y

Direction of Travel: SOUTH Public Property Damage: OTHER School Bus Involved: OTHER

Pre-Accd Action: GOING STRAIGHT AHEAD

Apparent Factors: UNSAFE LANE CHANGE, NOT APPLICABLE

County: Genesee Muni: Oakfield(T) Ref. Marker: Street: MALTBY RD

AT INTERSECTION WITH FISHER RD

Case: 2019-38002930 7/29/2019 Mon 16:47 PM Persons Injured: 0 Extent of Injuries: Persons Killed: 0

Accident Class: PROPERTY DAMAGE Police Agency: GENESEE CO SHERIFF DEPT Num of Veh: 2

Type Of Accident: COLLISION WITH MOTOR VEHICLE Traffic Control: STOP SIGN Manner of Collision: RIGHT ANGLE Weather: CLEAR

Road Char.: CURVE AND LEVEL Light Condition: DAYLIGHT Road Surface Condition: DRY

Action of Ped/Bicycle: NOT APPLICABLE Loc. of Ped/Bicycle: NOT APPLICABLE

Veh:2 Registered Weight: 520 State of Registration: NY MOTORCYCLE

> Sex: M Citation Issued: N Num of Occupants: 1 Driver's Age: 23 Direction of Travel: EAST Public Property Damage: OTHER School Bus Involved: OTHER

Pre-Accd Action: GOING STRAIGHT AHEAD

Apparent Factors: NOT APPLICABLE, NOT APPLICABLE

Veh:1 CAR/VAN/PICKUP Registered Weight: 3946 State of Registration: NY

Num of Occupants: 1 Driver's Age: 65 Citation Issued: Y Sex: F

School Bus Involved: OTHER Direction of Travel: SOUTH Public Property Damage: OTHER

Pre-Accd Action: GOING STRAIGHT AHEAD

Apparent Factors: NOT APPLICABLE, FAILURE TO YIELD RIGHT OF WAY

County: Genesee Muni: Oakfield(T) Ref. Marker: Street: ALBION RD

644 Meters North of LEWISTON RD

8/9/2019 Fri 17:40 PM Case: 2019-38020323 Persons Killed: 0 Persons Injured: 0 Extent of Injuries:

Accident Class: PROPERTY DAMAGE Police Agency: GENESEE CO SHERIFF DEPT Num of Veh: 1

Traffic Control: NONE Type Of Accident: COLLISION WITH DEER

Manner of Collision: OTHER Weather: CLEAR

Road Surface Condition: DRY Road Char.: STRAIGHT AND LEVEL Light Condition: DAYLIGHT

Loc. of Ped/Bicycle: NOT APPLICABLE Action of Ped/Bicycle: NOT APPLICABLE

Veh:1 CAR/VAN/PICKUP Registered Weight: 4634 State of Registration: NY Sex: F Citation Issued: N Num of Occupants: 1 Driver's Age: 58

School Bus Involved: OTHER Direction of Travel: NORTH Public Property Damage: OTHER

Pre-Accd Action: GOING STRAIGHT AHEAD

Apparent Factors: NOT APPLICABLE, ANIMAL'S ACTION

Street: LEWISTON RD County: Genesee Muni: Oakfield(T) Ref. Marker:

AT INTERSECTION WITH ALBION RD

Sun 15:52 PM Case: 2019-38021597 8/11/2019 Persons Killed: 0 Persons Injured: 0 Extent of Injuries: Accident Class: PROPERTY DAMAGE

Police Agency: GENESEE CO SHERIFF DEPT Num of Veh: 2

Type Of Accident: COLLISION WITH MOTOR VEHICLE Traffic Control: STOP SIGN

Weather: CLOUDY Manner of Collision: RIGHT ANGLE

Road Surface Condition: DRY Road Char.: STRAIGHT AT HILLCREST Light Condition: DAYLIGHT

Loc. of Ped/Bicycle: NOT APPLICABLE Action of Ped/Bicycle: NOT APPLICABLE

State of Registration: NY Veh:1 CAR/VAN/PICKUP Registered Weight: 3456

Num of Occupants: 2 Driver's Age: 83 Sex: M Citation Issued: Y

Direction of Travel: SOUTH Public Property Damage: OTHER School Bus Involved: OTHER

Pre-Accd Action: GOING STRAIGHT AHEAD

Apparent Factors: FAILURE TO YIELD RIGHT OF WAY, DRIVER INATTENTION

Veh:2 CAR/VAN/PICKUP Registered Weight: 5329 State of Registration: NY

> Num of Occupants: 5 Driver's Age: 49 Sex: F Citation Issued: N

Direction of Travel: NORTH Public Property Damage: OTHER School Bus Involved: OTHER

Pre-Accd Action: GOING STRAIGHT AHEAD

Apparent Factors: NOT APPLICABLE, NOT APPLICABLE

County: Genesee Muni: Oakfield(T) Ref. Marker: Street: MALTBY RD

AT INTERSECTION WITH FISHER RD

8/8/2019 Thu 10:31 AM Persons Killed: 0 Persons Injured: 0 Extent of Injuries: Case: 2019-38022116

Accident Class: PROPERTY DAMAGE Police Agency: GENESEE CO SHERIFF DEPT Num of Veh: 2 Type Of Accident: COLLISION WITH MOTOR VEHICLE Traffic Control: STOP SIGN

Manner of Collision: LEFT TURN (AGAINST OTHER CAR) Weather: CLOUDY Road Surface Condition: DRY Road Char.: CURVE AND GRADE Light Condition: DAYLIGHT

Loc. of Ped/Bicycle: NOT APPLICABLE Action of Ped/Bicycle: NOT APPLICABLE

Veh:1 OTHER Registered Weight: State of Registration:

> Citation Issued: N Num of Occupants: 1 Driver's Age: 33 Sex: M

Direction of Travel: EAST Public Property Damage: OTHER School Bus Involved: OTHER

Pre-Accd Action: GOING STRAIGHT AHEAD

Apparent Factors: NOT APPLICABLE, NOT APPLICABLE

Veh:2 CAR/VAN/PICKUP Registered Weight: 2547 State of Registration: NY

> Num of Occupants: 1 Driver's Age: 72 Sex: F Citation Issued: Y

Direction of Travel: SOUTH Public Property Damage: OTHER School Bus Involved: OTHER

Pre-Accd Action: MAKING LEFT TURN

Apparent Factors: FAILURE TO YIELD RIGHT OF WAY, NOT APPLICABLE

County: Genesee Muni: Oakfield(T) Ref. Marker: Street: ALBION RD

AT INTERSECTION WITH LOCKPORT RD

Sat 09:45 AM 8/17/2019 Persons Killed: 0 Persons Injured: 0 Extent of Injuries: Case: 2019-38027919 Num of Veh: 2

Police Agency: GENESEE CO SHERIFF DEPT Accident Class: PROPERTY DAMAGE

Traffic Control: STOP SIGN Type Of Accident: COLLISION WITH MOTOR VEHICLE Weather: RAIN

Manner of Collision: RIGHT ANGLE Road Surface Condition: WET Road Char.: STRAIGHT AND LEVEL Light Condition: DAYLIGHT

Loc. of Ped/Bicycle: NOT APPLICABLE Action of Ped/Bicycle: NOT APPLICABLE

Veh:2 CAR/VAN/PICKUP Registered Weight: 3463 State of Registration: NY

> Num of Occupants: 3 Driver's Age: 35 Sex: F Citation Issued: Y

Direction of Travel: SOUTH Public Property Damage: OTHER School Bus Involved: OTHER

Pre-Accd Action: GOING STRAIGHT AHEAD

Apparent Factors: FAILURE TO YIELD RIGHT OF WAY, PAVEMENT SLIPPERY

Veh:1 CAR/VAN/PICKUP Registered Weight: 3727 State of Registration: NY

> Num of Occupants: 2 Driver's Age: 41 Sex: F Citation Issued: N

Direction of Travel: WEST Public Property Damage: OTHER School Bus Involved: OTHER

Pre-Accd Action: GOING STRAIGHT AHEAD

Apparent Factors: NOT APPLICABLE, NOT APPLICABLE

Muni: Elba(T) Ref. Marker: Street: MALTBY RD County: Genesee

483 Meters East of SNYDER RD

8/24/2019 Sat 20:40 PM Persons Killed: 0 Persons Injured: 1 Extent of Injuries: B Case: 2019-38058984

Accident Class: INJURY Police Agency: GENESEE CO SHERIFF DEPT Num of Veh: 1

Type Of Accident: COLLISION WITH BICYCLIST Traffic Control: NONE

Manner of Collision: OTHER Weather: CLOUDY

Road Surface Condition: DRY Road Char.: STRAIGHT AND LEVEL Light Condition: DARK-ROAD UNLIGHTED

Loc. of Ped/Bicycle: PED/BICYCLIST NOT AT Action of Ped/Bicycle: CROSSING/ NO SIGNAL OR

INTERSECTION CROSSWALK

Veh:1 BICYCLE State of Registration: -3 Registered Weight:

> Num of Occupants: 1 Driver's Age: 19 Sex: M Citation Issued: N Direction of Travel: WEST Public Property Damage: OTHER School Bus Involved: OTHER

Pre-Accd Action: GOING STRAIGHT AHEAD

Apparent Factors: NOT APPLICABLE, PEDESTRIAN'S ERROR/CONFUSION

Veh:2 CAR/VAN/PICKUP Registered Weight: 4904 State of Registration: NY

> Num of Occupants: 1 Driver's Age: 53 Sex: M Citation Issued: N Direction of Travel: NORTH Public Property Damage: OTHER School Bus Involved: OTHER

Pre-Accd Action: GOING STRAIGHT AHEAD

Apparent Factors: NOT APPLICABLE, NOT APPLICABLE

County: Genesee Muni: Elba(T) Ref. Marker: Street: LOCKPORT RD

42 Meters East of Unnamed Street

9/3/2019 Tue 07:54 AM Case: 2019-38065501 Persons Killed: 0 Persons Injured: 2 Extent of Injuries: CC

Accident Class: PROPERTY DAMAGE AND INJURY Police Agency: GENESEE CO SHERIFF DEPT Num of Veh: 2

Type Of Accident: COLLISION WITH MOTOR VEHICLE Traffic Control: NONE

Manner of Collision: REAR END Weather: FOG/SMOG/SMOKE

Road Surface Condition: DRY Road Char.: STRAIGHT/ GRADE Light Condition: DAYLIGHT

Loc. of Ped/Bicycle: NOT APPLICABLE Action of Ped/Bicycle: NOT APPLICABLE

Registered Weight: 3900 Veh:1 CAR/VAN/PICKUP State of Registration: NY Num of Occupants: 2 Driver's Age: 25 Sex: F Citation Issued: Y

Direction of Travel: WEST Public Property Damage: OTHER School Bus Involved: OTHER

Pre-Accd Action: GOING STRAIGHT AHEAD

Apparent Factors: DRIVER INATTENTION, FOLLOWING TOO CLOSELY

Veh: 2 TRUCK Registered Weight: 66000 State of Registration: NY

Num of Occupants: 1 Driver's Age: 36 Sex: M Citation Issued: N

Direction of Travel: WEST Public Property Damage: OTHER School Bus Involved: OTHER

Pre-Accd Action: STOPPED IN TRAFFIC

Apparent Factors: NOT APPLICABLE, NOT APPLICABLE

County: Genesee Muni: Elba(T) Ref. Marker: 98 41033058 Street: [Route] 98

AT INTERSECTION WITH LOCKPORT RD

9/1/2019 Sun 18:17 PM Persons Killed: 0 Persons Injured: 3 Extent of Injuries: ACC Case: 2019-38067265

Accident Class: PROPERTY DAMAGE AND INJURY Police Agency: GENESEE CO SHERIFF DEPT Num of Veh: 2

Type Of Accident: COLLISION WITH MOTOR VEHICLE

Manner of Collision: RIGHT ANGLE

Traffic Control: STOP SIGN

Weather: RAIN

Road Surface Condition: WET Road Char.: STRAIGHT AT HILLCREST Light Condition: DAYLIGHT

Loc. of Ped/Bicycle: NOT APPLICABLE Action of Ped/Bicycle: NOT APPLICABLE

Veh:1 CAR/VAN/PICKUP Registered Weight: 3272 State of Registration: NY

Num of Occupants: 2 Driver's Age: 28 Sex: M Citation Issued: Y

Direction of Travel: WEST Public Property Damage: OTHER School Bus Involved: OTHER

Pre-Accd Action: GOING STRAIGHT AHEAD

Apparent Factors: FAILURE TO YIELD RIGHT OF WAY, TRAFFIC CONTROL DEVICES DISREGARDED

 Veh: 2
 CAR/VAN/PICKUP
 Registered Weight: 6000
 State of Registration: NY

 Num of Occupants: 1
 Driver's Age: 65
 Sex: M
 Citation Issued: N

Direction of Travel: SOUTH

Public Property Damage: OTHER

School Bus Involved: OTHER

Pre-Accd Action: GOING STRAIGHT AHEAD

Apparent Factors: NOT APPLICABLE, NOT APPLICABLE

County: Genesee Muni: Elba(T) Ref. Marker: 98 41033058 Street: QUAKER HILL RD

AT INTERSECTION WITH Lockport Rd

9/12/2019 Thu 14:18 PM Persons Killed: 0 Persons Injured: 1 Extent of Injuries: C Case: 2019-38072433

Accident Class: PROPERTY DAMAGE AND INJURY Police Agency: NYSP BATAVIA Num of Veh: 2

Type Of Accident: COLLISION WITH MOTOR VEHICLE

Manner of Collision: RIGHT ANGLE

Traffic Control: STOP SIGN
Weather: CLOUDY

Road Surface Condition: DRY Road Char.: STRAIGHT/ GRADE Light Condition: DAYLIGHT

Loc. of Ped/Bicycle: NOT APPLICABLE Action of Ped/Bicycle: NOT APPLICABLE

Veh:1 CAR/VAN/PICKUP Registered Weight: 3422 State of Registration: NY

Num of Occupants: 1 Driver's Age: 66 Sex: F Citation Issued: Y

Direction of Travel: EAST Public Property Damage: OTHER School Bus Involved: OTHER

Pre-Accd Action: GOING STRAIGHT AHEAD

Apparent Factors: NOT APPLICABLE, FAILURE TO YIELD RIGHT OF WAY

Veh: 2 CAR/VAN/PICKUP Registered Weight: 3170 State of Registration: NY

Num of Occupants: 1 Driver's Age: 75 Sex: F Citation Issued: N

Direction of Travel: SOUTH Public Property Damage: OTHER School Bus Involved: OTHER

Pre-Accd Action: GOING STRAIGHT AHEAD

Apparent Factors: NOT APPLICABLE, NOT APPLICABLE

County: Genesee Muni: Elba(T) Ref. Marker: Street: NORTH BYRON RD

257 Meters West of Unnamed Street

9/22/2019 Sun 19:44 PM Persons Killed: 0 Persons Injured: 1 Extent of Injuries: C Case: 2019-38096045

Accident Class: PROPERTY DAMAGE AND INJURY Police Agency: GENESEE CO SHERIFF DEPT Num of Veh: 1

Type Of Accident: COLLISION WITH DEER Traffic Control: NONE

Manner of Collision: OTHER Weather: CLEAR

Road Surface Condition: DRY Road Char.: STRAIGHT AND LEVEL Light Condition: DARK-ROAD UNLIGHTED

Loc. of Ped/Bicycle: NOT APPLICABLE Action of Ped/Bicycle: NOT APPLICABLE

Veh:1 CAR/VAN/PICKUP Registered Weight: 3569 State of Registration: NY Num of Occupants: 1 Driver's Age: 65 Sex: M Citation Issued: N

> School Bus Involved: OTHER Direction of Travel: WEST Public Property Damage: OTHER

Pre-Accd Action: GOING STRAIGHT AHEAD

Apparent Factors: ANIMAL'S ACTION, NOT APPLICABLE

County: Genesee Muni: Oakfield(T) Ref. Marker: Street: LOCKPORT RD

143 Meters East of Unnamed Street

9/30/2019 Mon 06:30 AM Persons Killed: 0 Persons Injured: 0 Extent of Injuries: Case: 2019-38104563

Police Agency: GENESEE CO SHERIFF DEPT Accident Class: PROPERTY DAMAGE Num of Veh: 1

Type Of Accident: COLLISION WITH DEER Traffic Control: NONE

Manner of Collision: OTHER Weather: RAIN

Road Surface Condition: WET Road Char.: STRAIGHT/ GRADE Light Condition: DARK-ROAD UNLIGHTED

Loc. of Ped/Bicycle: NOT APPLICABLE Action of Ped/Bicycle: NOT APPLICABLE

Veh:1 CAR/VAN/PICKUP Registered Weight: 3305 State of Registration: NY

> Num of Occupants: 1 Citation Issued: N Driver's Age: 20 Sex: F

Direction of Travel: WEST Public Property Damage: OTHER School Bus Involved: OTHER

Pre-Accd Action: GOING STRAIGHT AHEAD

Apparent Factors: ANIMAL'S ACTION, NOT APPLICABLE

County: Genesee Muni: Elba(T) Ref. Marker: Street: OAK ORCHARD RD

AT INTERSECTION WITH North Byron Rd

Persons Injured: 0 10/5/2019 Sat 12:57 PM Persons Killed: 0 Extent of Injuries: Case: 2019-38107357

Accident Class: PROPERTY DAMAGE Police Agency: NYSP BATAVIA Num of Veh: 2 Type Of Accident: COLLISION WITH MOTOR VEHICLE Traffic Control: STOP SIGN Manner of Collision: RIGHT ANGLE Weather: CLEAR Road Surface Condition: DRY Road Char.: STRAIGHT AND LEVEL Light Condition: DAYLIGHT

Loc. of Ped/Bicycle: NOT APPLICABLE Action of Ped/Bicycle: NOT APPLICABLE

Veh:1 CAR/VAN/PICKUP Registered Weight: State of Registration: MO Sex: F Num of Occupants: 1 Driver's Age: 59 Citation Issued: N

> Direction of Travel: EAST Public Property Damage: OTHER School Bus Involved: OTHER

Pre-Accd Action: GOING STRAIGHT AHEAD

Apparent Factors: FAILURE TO YIELD RIGHT OF WAY, NOT APPLICABLE

Veh:2 Registered Weight: 14500 State of Registration: NY

> Num of Occupants: 1 Driver's Age: 24 Sex: M Citation Issued: N

Direction of Travel: SOUTH Public Property Damage: OTHER School Bus Involved: OTHER

Pre-Accd Action: GOING STRAIGHT AHEAD

Apparent Factors: NOT APPLICABLE, NOT APPLICABLE

County: Genesee Muni: Elba(T) Ref. Marker: Street: OAK ORCHARD RD

165 Meters South of Driveway

10/11/2019 Fri 00:10 AM Persons Killed: 0 Persons Injured: 0 Extent of Injuries: Case: 2019-38117277

Accident Class: PROPERTY DAMAGE Police Agency: GENESEE CO SHERIFF DEPT Num of Veh: 1 Type Of Accident: COLL. W/EARTH ELE./ROCK CUT/DITCH Traffic Control: NONE Manner of Collision: OTHER Weather: CLEAR

Road Surface Condition: DRY Road Char.: STRAIGHT AND LEVEL

Light Condition: DARK-ROAD UNLIGHTED

Loc. of Ped/Bicycle: NOT APPLICABLE Action of Ped/Bicycle: NOT APPLICABLE

Veh:1 CAR/VAN/PICKUP Registered Weight: 4563 State of Registration: NY Num of Occupants: 4 Driver's Age: 18 Sex: M Citation Issued: Y

School Bus Involved: OTHER Direction of Travel: WEST Public Property Damage: OTHER

Pre-Accd Action: MAKING U TURN

Apparent Factors: NOT APPLICABLE, UNSAFE LANE CHANGE

County: Genesee Muni: Elba(T) Ref. Marker: 98 41033050 Street: [Route] 98

322 Meters North of OAK ORCHARD RD

10/18/2019 Fri 07:19 AM Persons Killed: 0 Persons Injured: 0 Extent of Injuries: Case: 2019-38128330

Police Agency: GENESEE CO SHERIFF DEPT Accident Class: PROPERTY DAMAGE Num of Veh: 1

Type Of Accident: COLLISION WITH DEER Traffic Control: NO PASSING ZONE

Manner of Collision: OTHER Weather: CLOUDY

Road Char.: STRAIGHT AND LEVEL Road Surface Condition: DRY Light Condition: DAWN Loc. of Ped/Bicycle: NOT APPLICABLE Action of Ped/Bicycle: NOT APPLICABLE

Veh:1 CAR/VAN/PICKUP Registered Weight: 8600 State of Registration: NY

Num of Occupants: 1 Driver's Age: 40 Sex: M Citation Issued: N

Direction of Travel: SOUTH Public Property Damage: OTHER School Bus Involved: OTHER

Pre-Accd Action: GOING STRAIGHT AHEAD

Apparent Factors: NOT APPLICABLE, ANIMAL'S ACTION

County: Genesee Muni: Elba(T) Ref. Marker: 98 41033060 Street: QUAKER HILL RD

1383 Meters South of Ridge Rd

10/21/2019 Mon 04:55 AM Persons Killed: 0 Persons Injured: 0 Extent of Injuries: Case: 2019-38130813

Accident Class: PROPERTY DAMAGE Police Agency: NYSP BATAVIA Num of Veh: 1

Type Of Accident: COLLISION WITH DEER Traffic Control: NONE

Manner of Collision: OTHER Weather: CLEAR

Road Surface Condition: DRY Road Char.: STRAIGHT/ GRADE Light Condition: DARK-ROAD UNLIGHTED

Loc. of Ped/Bicycle: NOT APPLICABLE Action of Ped/Bicycle: NOT APPLICABLE

Veh:1 CAR/VAN/PICKUP Registered Weight: 7500 State of Registration: NY

Num of Occupants: 1 Driver's Age: 27 Sex: M Citation Issued: N

Direction of Travel: SOUTH Public Property Damage: OTHER School Bus Involved: OTHER

Pre-Accd Action: GOING STRAIGHT AHEAD

Apparent Factors: ANIMAL'S ACTION, NOT APPLICABLE

County: Genesee Muni: Elba(T) Ref. Marker: Street: LOCKPORT RD

149 Meters East of Driveway

**10/25/2019** Fri 08:37 AM Persons Killed: 0 Persons Injured: 0 Extent of Injuries: **Case: 2019-38139643** 

Accident Class: PROPERTY DAMAGE Police Agency: NYSP BATAVIA Num of Veh: 1

Type Of Accident: COLLISION WITH DEER Traffic Control: NONE

Manner of Collision: OTHER Weather: CLOUDY

Road Surface Condition: DRY Road Char.: STRAIGHT AND LEVEL Light Condition: DAYLIGHT

Loc. of Ped/Bicycle: NOT APPLICABLE Action of Ped/Bicycle: NOT APPLICABLE

Veh:1 CAR/VAN/PICKUP Registered Weight: 2877 State of Registration: NY

Num of Occupants: 1 Driver's Age: 63 Sex: F Citation Issued: N

Direction of Travel: WEST Public Property Damage: OTHER School Bus Involved: OTHER

Pre-Accd Action: GOING STRAIGHT AHEAD

Apparent Factors: ANIMAL'S ACTION, NOT APPLICABLE

County: Genesee Muni: Elba(T) Ref. Marker: 98 41033065 Street: QUAKER HILL RD

596 Meters South of Ridge Rd

10/26/2019 Sat 22:41 PM Persons Killed: 0 Persons Injured: 1 Extent of Injuries: C Case: 2019-38141829

Accident Class: PROPERTY DAMAGE AND INJURY Police Agency: ORLEANS CO SHERIFF'S OFFICE Num of Veh: 1

Type Of Accident: COLLISION WITH GUIDE RAIL Traffic Control: NONE

Manner of Collision: OTHER Weather: RAIN

Road Surface Condition: WET Road Char.: STRAIGHT AND LEVEL Light Condition: DARK-ROAD UNLIGHTED

Loc. of Ped/Bicycle: NOT APPLICABLE Action of Ped/Bicycle: NOT APPLICABLE

Veh:1 CAR/VAN/PICKUP Registered Weight: 3477 State of Registration: NY

Num of Occupants: 3 Driver's Age: 58 Sex: M Citation Issued: N

Direction of Travel: SOUTH Public Property Damage: OTHER School Bus Involved: OTHER

Pre-Accd Action: AVOIDING OBJECT IN ROADWAY

Apparent Factors: ANIMAL'S ACTION, PAVEMENT SLIPPERY

County: Genesee Muni: Elba(T) Ref. Marker: Street: OAK ORCHARD RD

336 Meters West of Driveway

11/11/2019 Mon 14:37 PM Persons Killed: 0 Persons Injured: 1 Extent of Injuries: B Case: 2019-38167532
Accident Class: PROPERTY DAMAGE AND INJURY Police Agency: NYSP BATAVIA Num of Veh: 1

Type Of Accident: COLLISION WITH OTHER FIXED OBJECT

Traffic Control: NO PASSING ZONE

Manner of Collision: OTHER

Weather: SNOW

Road Surface Condition: SNOW/ICE Road Char.: STRAIGHT AND LEVEL Light Condition: DAYLIGHT

Loc. of Ped/Bicycle: NOT APPLICABLE Action of Ped/Bicycle: NOT APPLICABLE

Veh:1 CAR/VAN/PICKUP Registered Weight: 3552 State of Registration: NY

Num of Occupants: 1 Driver's Age: 36 Sex: F Citation Issued: Y

Direction of Travel: SOUTH-WEST Public Property Damage: OTHER School Bus Involved: OTHER

Pre-Accd Action: GOING STRAIGHT AHEAD

Apparent Factors: UNSAFE SPEED, PAVEMENT SLIPPERY

County: Genesee Muni: Oakfield(T) Ref. Marker: Street: LOCKPORT RD

AT INTERSECTION WITH FISHER RD

11/4/2019 Mon 16:32 PM Persons Killed: 0 Persons Injured: 0 Extent of Injuries: Case: 2019-38172955
Accident Class: PROPERTY DAMAGE Police Agency: GENESEE CO SHERIFF DEPT Num of Veh: 2

Type Of Accident: COLLISION WITH MOTOR VEHICLE Traffic Control: NO PASSING ZONE

Manner of Collision: OVERTAKING Weather: CLEAR

Road Surface Condition: DRY Road Char.: STRAIGHT AND LEVEL Light Condition: DAYLIGHT

Loc. of Ped/Bicycle: NOT APPLICABLE Action of Ped/Bicycle: NOT APPLICABLE

Veh: 2 CAR/VAN/PICKUP Registered Weight: State of Registration: NY

Num of Occupants: 1 Driver's Age: 25 Sex: M Citation Issued: N

Direction of Travel: WEST Public Property Damage: OTHER School Bus Involved: OTHER

Pre-Accd Action: MAKING U TURN

Apparent Factors: OTHER (VEHICLE), NOT APPLICABLE

Veh:1 CAR/VAN/PICKUP Registered Weight: 9000 State of Registration: NY

Num of Occupants: 2 Driver's Age: 32 Sex: M Citation Issued: Y

Direction of Travel: WEST Public Property Damage: OTHER School Bus Involved: OTHER

Pre-Accd Action: GOING STRAIGHT AHEAD

Apparent Factors: NOT APPLICABLE, PASSING OR LANE USAGE IMPROPERLY

County: Genesee Muni: Elba(T) Ref. Marker: Street: LOCKPORT RD

113 Meters East of Driveway

11/15/2019 Fri 18:27 PM Persons Killed: 0 Persons Injured: 0 Extent of Injuries: Case: 2019-38173825

Accident Class: PROPERTY DAMAGE Police Agency: GENESEE CO SHERIFF DEPT Num of Veh: 1

Type Of Accident: COLLISION WITH DEER

Manner of Collision: OTHER

Traffic Control: NO PASSING ZONE
Weather: CLEAR

Road Surface Condition: DRY Road Char.: STRAIGHT AND LEVEL Light Condition: DARK-ROAD UNLIGHTED

Loc. of Ped/Bicycle: NOT APPLICABLE Action of Ped/Bicycle: NOT APPLICABLE

Veh:1 CAR/VAN/PICKUP Registered Weight: 3426 State of Registration: NY

Num of Occupants: 1 Driver's Age: 34 Sex: F Citation Issued: N

Direction of Travel: EAST Public Property Damage: OTHER School Bus Involved: OTHER

Pre-Accd Action: GOING STRAIGHT AHEAD

Apparent Factors: NOT APPLICABLE, ANIMAL'S ACTION

County: Genesee Muni: Oakfield(T) Ref. Marker: Street: FISHER RD

10 Meters South of Unnamed Street

**11/18/2019** Mon 06:38 AM Persons Killed: 0 Persons Injured: 0 Extent of Injuries: Case: **2019-38183105** 

Accident Class: PROPERTY DAMAGE Police Agency: GENESEE CO SHERIFF DEPT Num of Veh: 1

Type Of Accident: COLLISION WITH DEER

Manner of Collision: OTHER

Traffic Control: NONE
Weather: CLEAR

Road Surface Condition: DRY Road Char.: STRAIGHT AND LEVEL Light Condition: DAWN

Loc. of Ped/Bicycle: NOT APPLICABLE Action of Ped/Bicycle: NOT APPLICABLE

Veh:1 CAR/VAN/PICKUP Registered Weight: 4922 State of Registration: NY

Num of Occupants: 1 Driver's Age: 23 Sex: F Citation Issued: N

Direction of Travel: SOUTH Public Property Damage: OTHER School Bus Involved: OTHER

Pre-Accd Action: GOING STRAIGHT AHEAD

Apparent Factors: ANIMAL'S ACTION, NOT APPLICABLE

County: Genesee Muni: Oakfield(T) Ref. Marker: Street: FISHER RD

AT INTERSECTION WITH Maltby Rd

12/2/2019 Mon 00:30 AM Persons Killed: 0 Persons Injured: 0 Extent of Injuries: Case: 2019-38204196
Accident Class: PROPERTY DAMAGE Police Agency: NYSP BATAVIA Num of Veh: 1

Type Of Accident: COLLISION WITH OTHER FIXED OBJECT Traffic Control: NO PASSING ZONE

Manner of Collision: OTHER Weather: SNOW

Road Surface Condition: WET Road Char.: STRAIGHT AND LEVEL Light Condition: DARK-ROAD LIGHTED

Loc. of Ped/Bicycle: NOT APPLICABLE

Action of Ped/Bicycle: NOT APPLICABLE

Veh:1 CAR/VAN/PICKUP Registered Weight: 9500 State of Registration: NY

Num of Occupants: 1 Driver's Age: 37 Sex: M Citation Issued: N

Direction of Travel: NORTH-EAST Public Property Damage: OTHER School Bus Involved: OTHER

Pre-Accd Action: MAKING LEFT TURN

Apparent Factors: PAVEMENT SLIPPERY, UNSAFE SPEED

County: Genesee Muni: Elba(T) Ref. Marker: Street: SNYDER RD

161 Meters North of MALTBY RD

12/2/2019 Mon 08:30 AM Persons Killed: 0 Persons Injured: 0 Extent of Injuries: Case: 2019-38206218 Accident Class: PROPERTY DAMAGE Police Agency: GENESEE CO SHERIFF DEPT Num of Veh: 1

Type Of Accident: COLLISION WITH DEER Traffic Control: NONE

Manner of Collision: OTHER Weather: CLEAR

Road Surface Condition: SNOW/ICE Road Char.: STRAIGHT AND LEVEL Light Condition: DAYLIGHT

Loc. of Ped/Bicycle: NOT APPLICABLE Action of Ped/Bicycle: NOT APPLICABLE

Veh:1 CAR/VAN/PICKUP Registered Weight: 6600 State of Registration: NY

> Citation Issued: N Num of Occupants: 1 Driver's Age: 26 Sex: F

Public Property Damage: OTHER School Bus Involved: OTHER Direction of Travel: NORTH

Pre-Accd Action: GOING STRAIGHT AHEAD

Apparent Factors: ANIMAL'S ACTION, NOT APPLICABLE

County: Genesee Muni: Elba(T) Ref. Marker: 98 41033051 Street: QUAKER HILL RD

504 Meters North of Oak Orchard Rd

9/13/2019 Fri 20:28 PM Persons Injured: 0 Extent of Injuries: Case: 2019-38228766 Persons Killed: 0 Accident Class: PROPERTY DAMAGE Police Agency: NYSP BATAVIA Num of Veh: 1

Type Of Accident: COLLISION WITH DEER Traffic Control: NONE

Manner of Collision: OTHER Weather: CLOUDY

Road Surface Condition: DRY Light Condition: DARK-ROAD UNLIGHTED Road Char.: STRAIGHT AND LEVEL

Loc. of Ped/Bicycle: NOT APPLICABLE Action of Ped/Bicycle: NOT APPLICABLE

Veh:1 CAR/VAN/PICKUP Registered Weight: 3227 State of Registration: NY

> Num of Occupants: 1 Driver's Age: 77 Sex: F Citation Issued: N

Direction of Travel: SOUTH Public Property Damage: OTHER School Bus Involved: OTHER

Pre-Accd Action: GOING STRAIGHT AHEAD

Apparent Factors: NOT APPLICABLE, ANIMAL'S ACTION

County: Genesee Muni: Oakfield(T) Ref. Marker: Street: LOCKPORT RD

1035 Meters West of Lakeside Park Rd

12/20/2019 Case: 2019-38240803 Fri 02:18 AM Persons Killed: 0 Persons Injured: 0 Extent of Injuries:

Accident Class: PROPERTY DAMAGE Police Agency: GENESEE CO SHERIFF DEPT Num of Veh: 1

Type Of Accident: COLLISION WITH DEER Traffic Control: NONE

Manner of Collision: OTHER Weather: SNOW

Road Surface Condition: SNOW/ICE Road Char.: STRAIGHT AND LEVEL Light Condition: DARK-ROAD UNLIGHTED

Loc. of Ped/Bicycle: NOT APPLICABLE Action of Ped/Bicycle: NOT APPLICABLE

Veh:1 CAR/VAN/PICKUP Registered Weight: State of Registration: OT

> Num of Occupants: 4 Driver's Age: 28 Sex: M Citation Issued: N Public Property Damage: OTHER Direction of Travel: WEST School Bus Involved: OTHER

Pre-Accd Action: GOING STRAIGHT AHEAD

Apparent Factors: ANIMAL'S ACTION, NOT APPLICABLE

County: Genesee Muni: Elba(T) Ref. Marker: 98 41033063 Street: [Route] 98

966 Meters South of RIDGE RD

12/18/2019 Wed 17:11 PM Case: 2019-38241707 Persons Killed: 0 Persons Injured: 0 Extent of Injuries:

Accident Class: NON-REPORTABLE Police Agency: GENESEE CO SHERIFF DEPT Num of Veh: 2

Type Of Accident: COLLISION WITH MOTOR VEHICLE Traffic Control: NONE

Manner of Collision: SIDESWIPE Weather: SNOW

Road Surface Condition: SNOW/ICE Road Char.: STRAIGHT AND LEVEL Light Condition: DARK-ROAD UNLIGHTED

Loc. of Ped/Bicycle: NOT APPLICABLE Action of Ped/Bicycle: NOT APPLICABLE

Veh:1 CAR/VAN/PICKUP Registered Weight: State of Registration: NY

> Citation Issued: N Num of Occupants: 1 Driver's Age: 22 Sex: M Direction of Travel: NORTH Public Property Damage: OTHER School Bus Involved: OTHER

Pre-Accd Action: GOING STRAIGHT AHEAD

Apparent Factors: NOT APPLICABLE, NOT APPLICABLE

Veh:2 CAR/VAN/PICKUP Registered Weight: State of Registration: NY

Num of Veh: 1

Num of Occupants: 1 Driver's Age: 58 Sex: M Citation Issued: Y Direction of Travel: SOUTH Public Property Damage: OTHER School Bus Involved: OTHER

Pre-Accd Action: GOING STRAIGHT AHEAD

Apparent Factors: FAILURE TO KEEP RIGHT, UNSAFE SPEED

County: Genesee Muni: Elba(T) Ref. Marker: Street: SNYDER RD

AT INTERSECTION WITH MALTBY RD

11/30/2019 Case: 2019-38252164 Sat 18:00 PM Persons Killed: 0 Persons Injured: 0 Extent of Injuries: Accident Class: PROPERTY DAMAGE Police Agency: Num of Veh: 1 Traffic Control: UNKNOWN Type Of Accident: COLLISION WITH DEER

Manner of Collision: OTHER Weather: UNKNOWN

Road Surface Condition: UNKNOWN Road Char.: UNKNOWN Light Condition: UNKNOWN

Loc. of Ped/Bicycle: NOT APPLICABLE Action of Ped/Bicycle: NOT APPLICABLE

Veh:1 OTHER Registered Weight: State of Registration: -3

> Driver's Age: 26 Sex: F Citation Issued: N Num of Occupants: 1

Direction of Travel: UNKNOWN Public Property Damage: OTHER School Bus Involved: OTHER

Pre-Accd Action: UNKNOWN

Apparent Factors: NOT ENTERED, NOT ENTERED

County: Genesee Muni: Elba(T) Ref. Marker: Street: LOCKPORT RD

AT INTERSECTION WITH Quaker Hill Rd

Case: 2019-38254096 Persons Killed: 0 12/27/2019 Fri 06:00 AM Persons Injured: 2 Extent of Injuries: CC

> Accident Class: PROPERTY DAMAGE AND INJURY Police Agency: NYSP BATAVIA Num of Veh: 2

Type Of Accident: COLLISION WITH MOTOR VEHICLE Traffic Control: STOP SIGN

Manner of Collision: RIGHT ANGLE Weather: CLOUDY

Light Condition: DARK-ROAD UNLIGHTED Road Char.: STRAIGHT/ GRADE Road Surface Condition: WET Loc. of Ped/Bicycle: NOT APPLICABLE Action of Ped/Bicycle: NOT APPLICABLE

Veh:1 CAR/VAN/PICKUP Registered Weight: State of Registration: NJ

> Num of Occupants: 5 Driver's Age: 49 Citation Issued: Y Sex: M

Public Property Damage: OTHER School Bus Involved: OTHER Direction of Travel: WEST

Pre-Accd Action: STARTING IN TRAFFIC

Apparent Factors: FAILURE TO YIELD RIGHT OF WAY, NOT APPLICABLE

CAR/VAN/PICKUP Registered Weight: 6835 Veh:2 State of Registration: NY

> Num of Occupants: 1 Driver's Age: 19 Sex: M Citation Issued: N

Direction of Travel: NORTH Public Property Damage: OTHER School Bus Involved: OTHER

Pre-Accd Action: GOING STRAIGHT AHEAD

Apparent Factors: NOT APPLICABLE, NOT APPLICABLE

County: Genesee Muni: Elba(T) Ref. Marker: 98 41033058 Street: [Route] 98

91 Meters North of LOCKPORT RD

1/9/2020 Case: 2020-38275033 Thu 05:41 AM Persons Killed: 0 Persons Injured: 0 Extent of Injuries:

Police Agency: GENESEE CO SHERIFF DEPT Accident Class: PROPERTY DAMAGE

Type Of Accident: COLLISION WITH DEER Traffic Control: NO PASSING ZONE

Manner of Collision: OTHER Weather: CLEAR

Road Surface Condition: DRY Road Char.: STRAIGHT AND LEVEL Light Condition: DARK-ROAD UNLIGHTED

Loc. of Ped/Bicycle: NOT APPLICABLE Action of Ped/Bicycle: NOT APPLICABLE

Veh:1 CAR/VAN/PICKUP Registered Weight: 4591 State of Registration: NY

> Num of Occupants: 1 Driver's Age: 57 Sex: F Citation Issued: N

Direction of Travel: SOUTH Public Property Damage: OTHER School Bus Involved: OTHER

Pre-Accd Action: GOING STRAIGHT AHEAD

Apparent Factors: NOT APPLICABLE, ANIMAL'S ACTION

County: Genesee Muni: Oakfield(T) Ref. Marker: Street: LEWISTON RD

AT INTERSECTION WITH Albion Rd

Case: 2020-38332711 2/13/2020 Persons Injured: 0 Persons Killed: 0 Thu 23:25 PM Extent of Injuries: Accident Class: PROPERTY DAMAGE Police Agency: NYSP BATAVIA Num of Veh: 2

Type Of Accident: COLLISION WITH MOTOR VEHICLE Traffic Control: STOP SIGN

Manner of Collision: RIGHT ANGLE Weather: SNOW

Road Surface Condition: SNOW/ICE Road Char.: STRAIGHT AND LEVEL Light Condition: DARK-ROAD LIGHTED

Loc. of Ped/Bicycle: NOT APPLICABLE Action of Ped/Bicycle: NOT APPLICABLE 

 Veh:1
 CAR/VAN/PICKUP
 Registered Weight: 8500
 State of Registration: NY

 Num of Occupants: 1
 Driver's Age: 39
 Sex: M
 Citation Issued: N

Direction of Travel: SOUTH Public Property Damage: OTHER School Bus Involved: OTHER

Pre-Accd Action: SLOWED OR STOPPING

Apparent Factors: PAVEMENT SLIPPERY, FAILURE TO YIELD RIGHT OF WAY

Veh: 2 CAR/VAN/PICKUP Registered Weight: 5400 State of Registration: NY

Num of Occupants: 1 Driver's Age: 47 Sex: M Citation Issued: N

Direction of Travel: SOUTH-EAST Public Property Damage: OTHER School Bus Involved: OTHER

Direction of Travel: SOUTH-EAST Public Property Damage: OTHER
Pre-Accd Action: GOING STRAIGHT AHEAD

Apparent Factors: NOT APPLICABLE, NOT APPLICABLE

County: Genesee Muni: Oakfield(T) Ref. Marker: Street: LOCKPORT RD

154 Meters West of Unnamed Street

**2/29/2020** Sat 14:38 PM Persons Killed: 0 Persons Injured: 0 Extent of Injuries: Case: **2020-38360004** 

Accident Class: NON-REPORTABLE Police Agency: NYSP BATAVIA Num of Veh: 1
Type Of Accident: COLL. W/EARTH ELE./ROCK CUT/DITCH Traffic Control: NO PASSING ZONE

Manner of Collision: OTHER Weather: CLOUDY

Road Surface Condition: SNOW/ICE Road Char.: CURVE AND LEVEL Light Condition: DAYLIGHT

Loc. of Ped/Bicycle: NOT APPLICABLE Action of Ped/Bicycle: NOT APPLICABLE

 Veh:1
 CAR/VAN/PICKUP
 Registered Weight:
 State of Registration: NY

Num of Occupants: 1 Driver's Age: 21 Sex: M Citation Issued: Y

Direction of Travel: SOUTH-WEST Public Property Damage: OTHER School Bus Involved: OTHER

Pre-Accd Action: MAKING LEFT TURN

Apparent Factors: ALCOHOL INVOLVEMENT, UNSAFE SPEED

County: Genesee Muni: Elba(T) Ref. Marker: Street:

3/18/2020 Wed 20:20 PM Persons Killed: 0 Persons Injured: 1 Extent of Injuries: C Case: 2020-38376464

Accident Class: PROPERTY DAMAGE AND INJURY Police Agency: GENESEE CO SHERIFF DEPT Num of Veh: 1

Type Of Accident: COLLISION WITH TREE Traffic Control: NONE

Manner of Collision: OTHER Weather: CLEAR

Road Surface Condition: DRY Road Char.: STRAIGHT AND LEVEL Light Condition: DARK-ROAD UNLIGHTED

Loc. of Ped/Bicycle: NOT APPLICABLE Action of Ped/Bicycle: NOT APPLICABLE

Veh:1 CAR/VAN/PICKUP Registered Weight: 2847 State of Registration: NY

Num of Occupants: 1 Driver's Age: 19 Sex: F Citation Issued: N

Direction of Travel: EAST Public Property Damage: OTHER School Bus Involved: OTHER

Pre-Accd Action: GOING STRAIGHT AHEAD

Apparent Factors: UNSAFE SPEED, NOT APPLICABLE

County: Genesee Muni: Oakfield(T) Ref. Marker: Street:

**3/21/2020** Sat 19:35 PM Persons Killed: 0 Persons Injured: 0 Extent of Injuries: Case: **2020-38379342** 

Accident Class: PROPERTY DAMAGE Police Agency: NYSP BATAVIA Num of Veh: 1
Type Of Accident: COLLISION WITH OTHER FIXED OBJECT Traffic Control: NONE

Manner of Collision: OTHER Weather: CLEAR

Road Surface Condition: DRY Road Char.: STRAIGHT AND LEVEL Light Condition: DARK-ROAD UNLIGHTED

Loc. of Ped/Bicycle: NOT APPLICABLE Action of Ped/Bicycle: NOT APPLICABLE

Veh:1 CAR/VAN/PICKUP Registered Weight: 4360 State of Registration: NY

Num of Occupants: 1 Driver's Age: 61 Sex: M Citation Issued: Y

Direction of Travel: WEST Public Property Damage: OTHER School Bus Involved: OTHER

Pre-Accd Action: GOING STRAIGHT AHEAD

Apparent Factors: UNSAFE LANE CHANGE, ALCOHOL INVOLVEMENT

County: Genesee Muni: Elba(T) Ref. Marker: 98 41033058 Street: QUAKER HILL RD

55 Meters North of Lockport Rd

3/27/2020 Fri 14:39 PM Persons Killed: 0 Persons Injured: 1 Extent of Injuries: A Case: 2020-38383321

Accident Class: PROPERTY DAMAGE AND INJURY Police Agency: GENESEE CO SHERIFF DEPT Num of Veh: 2

Type Of Accident: COLLISION WITH MOTOR VEHICLE

Manner of Collision: REAR END

Traffic Control: NO PASSING ZONE
Weather: CLEAR

Road Surface Condition: DRY Road Char.: STRAIGHT/ GRADE Light Condition: DAYLIGHT

Loc. of Ped/Bicycle: NOT APPLICABLE Action of Ped/Bicycle: NOT APPLICABLE

MOTORCYCLE Registered Weight: 827 Veh:2 State of Registration: NY Num of Occupants: 1 Driver's Age: 62 Sex: M Citation Issued: Y

> Direction of Travel: NORTH Public Property Damage: OTHER School Bus Involved: OTHER

Pre-Accd Action: GOING STRAIGHT AHEAD

Apparent Factors: FOLLOWING TOO CLOSELY, NOT APPLICABLE

Veh:1 CAR/VAN/PICKUP Registered Weight: 4438 State of Registration: NY Num of Occupants: 1 Driver's Age: 32 Sex: F Citation Issued: Y

> Direction of Travel: NORTH Public Property Damage: OTHER School Bus Involved: OTHER

Pre-Accd Action: MAKING RIGHT TURN

Apparent Factors: TURNING IMPROPER, OUTSIDE CAR DISTRACTION

County: Genesee Muni: Elba(T) Ref. Marker: Street: LOCKPORT RD

132 Meters East of Driveway

9/5/2019 Thu 07:47 AM Persons Killed: 0 Persons Injured: 0 Extent of Injuries: Case: 2019-38385805

Accident Class: PROPERTY DAMAGE Police Agency: GENESEE CO SHERIFF DEPT Num of Veh: 1

Type Of Accident: COLLISION WITH DEER Traffic Control: NONE

Manner of Collision: OTHER Weather: CLEAR

Road Surface Condition: DRY Road Char.: STRAIGHT/ GRADE Light Condition: DAYLIGHT

Loc. of Ped/Bicycle: NOT APPLICABLE Action of Ped/Bicycle: NOT APPLICABLE

Veh:1 CAR/VAN/PICKUP Registered Weight: 3803 State of Registration: NY

> Num of Occupants: 1 Driver's Age: 51 Sex: F Citation Issued: N

> Direction of Travel: EAST Public Property Damage: OTHER School Bus Involved: OTHER

Pre-Accd Action: GOING STRAIGHT AHEAD

Apparent Factors: ANIMAL'S ACTION, NOT APPLICABLE

County: Genesee Muni: Oakfield(T) Ref. Marker: Street: FISHER RD

AT INTERSECTION WITH MALTBY RD

4/1/2020 Wed 21:28 PM Persons Killed: 0 Persons Injured: 0 Extent of Injuries: Case: 2020-38405713

Accident Class: PROPERTY DAMAGE Police Agency: Num of Veh: 1 Type Of Accident: COLLISION WITH DEER Traffic Control: NONE

Manner of Collision: OTHER Weather: CLEAR

Road Surface Condition: DRY Road Char.: STRAIGHT/ GRADE Light Condition: DARK-ROAD UNLIGHTED

Loc. of Ped/Bicycle: NOT APPLICABLE Action of Ped/Bicycle: NOT APPLICABLE

Veh:1 CAR/VAN/PICKUP Registered Weight: 3457 State of Registration: NY Num of Occupants: 2 Driver's Age: 31 Sex: F Citation Issued: N

> Direction of Travel: SOUTH School Bus Involved: OTHER Public Property Damage: OTHER

Pre-Accd Action: GOING STRAIGHT AHEAD Apparent Factors: NOT ENTERED, NOT ENTERED

County: Genesee Muni: Oakfield(T) Ref. Marker: Street: LOCKPORT RD

69 Meters East of Lakeside Park Rd

4/25/2020 Sat 03:57 AM Persons Killed: 0 Persons Injured: 0 Extent of Injuries: Case: 2020-38412940

Police Agency: GENESEE CO SHERIFF DEPT Accident Class: PROPERTY DAMAGE Num of Veh: 1

Type Of Accident: COLLISION WITH DEER Traffic Control: NONE

Manner of Collision: OTHER

Weather: CLEAR Road Char.: STRAIGHT AND LEVEL Light Condition: DARK-ROAD UNLIGHTED Road Surface Condition: DRY

Loc. of Ped/Bicycle: NOT APPLICABLE Action of Ped/Bicycle: NOT APPLICABLE

Veh:1 CAR/VAN/PICKUP Registered Weight: 3472 State of Registration: NY

> Num of Occupants: 1 Driver's Age: 30 Sex: F Citation Issued: N

> Direction of Travel: EAST Public Property Damage: OTHER School Bus Involved: OTHER

Pre-Accd Action: GOING STRAIGHT AHEAD

Apparent Factors: NOT APPLICABLE, ANIMAL'S ACTION

County: Genesee Muni: Elba(T) Ref. Marker: Street: N BYRON RD

5/20/2020 Wed 21:04 PM Persons Killed: 0 Persons Injured: 0 Extent of Injuries: Case: 2020-38419000 Accident Class: PROPERTY DAMAGE Police Agency: NYSP BATAVIA Num of Veh: 1

> Type Of Accident: COLLISION WITH DEER Traffic Control: NONE

Manner of Collision: OTHER Weather: CLEAR

Road Char.: STRAIGHT AND LEVEL Light Condition: DARK-ROAD UNLIGHTED Road Surface Condition: DRY

Num of Veh: 2

Loc. of Ped/Bicycle: NOT APPLICABLE Action of Ped/Bicycle: NOT APPLICABLE

Veh:1 CAR/VAN/PICKUP Registered Weight: 4028 State of Registration: NY

Num of Occupants: 1 Driver's Age: 29 Sex: F Citation Issued: N

Direction of Travel: WEST Public Property Damage: OTHER School Bus Involved: OTHER

Pre-Accd Action: GOING STRAIGHT AHEAD

Apparent Factors: ANIMAL'S ACTION, NOT APPLICABLE

County: Genesee Muni: Elba(V) Ref. Marker: Street: MALTBY RD

AT INTERSECTION WITH Mechanic St

**5/13/2020** Wed 17:13 PM Persons Killed: 0 Persons Injured: 0 Extent of Injuries: Case: 2020-38426617

Accident Class: PROPERTY DAMAGE Police Agency: GENESEE CO SHERIFF DEPT

Type Of Accident: COLLISION WITH MOTOR VEHICLE Traffic Control: NONE

Manner of Collision: OVERTAKING Weather: CLEAR

Road Surface Condition: DRY Road Char.: STRAIGHT AND LEVEL Light Condition: DAYLIGHT

Loc. of Ped/Bicycle: NOT APPLICABLE Action of Ped/Bicycle: NOT APPLICABLE

Veh:1 OTHER Registered Weight: State of Registration: NY

Num of Occupants: 1 Driver's Age: 72 Sex: M Citation Issued: N

Direction of Travel: WEST Public Property Damage: OTHER School Bus Involved: OTHER

Pre-Accd Action: SLOWED OR STOPPING

Apparent Factors: TURNING IMPROPER, NOT APPLICABLE

Veh: 2 OTHER Registered Weight: State of Registration: NY

Num of Occupants: 1 Driver's Age: Sex: Citation Issued:

Direction of Travel: WEST Public Property Damage: OTHER School Bus Involved: OTHER

Pre-Accd Action: PARKED

Apparent Factors: NOT APPLICABLE, NOT APPLICABLE

County: Genesee Muni: Elba(T) Ref. Marker: Street: LOCKPORT RD

134 Meters East of Unnamed Street

6/9/2020 Tue 11:09 AM Persons Killed: 0 Persons Injured: 0 Extent of Injuries: Case: 2020-38435723

Accident Class: PROPERTY DAMAGE Police Agency: NYSP BATAVIA Num of Veh: 1

Type Of Accident: COLLISION WITH DEER

Manner of Collision: OTHER

Traffic Control: NONE

Weather: CLEAR

Road Surface Condition: DRY Road Char.: STRAIGHT AND LEVEL Light Condition: DAYLIGHT

Loc. of Ped/Bicycle: NOT APPLICABLE Action of Ped/Bicycle: NOT APPLICABLE

Veh:1 CAR/VAN/PICKUP Registered Weight: 7800 State of Registration: NY

Num of Occupants: 1 Driver's Age: 27 Sex: M Citation Issued: N

Direction of Travel: WEST Public Property Damage: OTHER School Bus Involved: OTHER

Pre-Accd Action: GOING STRAIGHT AHEAD

Apparent Factors: NOT APPLICABLE, ANIMAL'S ACTION

County: Genesee Muni: Elba(T) Ref. Marker: Street: LOCKPORT RD

AT INTERSECTION WITH OAK ORCHARD RD

6/6/2020 Sat 17:34 PM Persons Killed: 0 Persons Injured: 0 Extent of Injuries: Case: 2020-38443279

Accident Class: PROPERTY DAMAGE Police Agency: GENESEE CO SHERIFF DEPT Num of Veh: 2

Type Of Accident: COLLISION WITH MOTOR VEHICLE Traffic Control: STOP SIGN

Manner of Collision: RIGHT ANGLE Weather: CLOUDY

Road Surface Condition: WET Road Char.: STRAIGHT AND LEVEL Light Condition: DAYLIGHT

Loc. of Ped/Bicycle: NOT APPLICABLE Action of Ped/Bicycle: NOT APPLICABLE

Veh:1 CAR/VAN/PICKUP Registered Weight: 4565 State of Registration: NY

Num of Occupants: 1 Driver's Age: 84 Sex: M Citation Issued: Y

Direction of Travel: EAST Public Property Damage: OTHER School Bus Involved: OTHER

Pre-Accd Action: GOING STRAIGHT AHEAD

Apparent Factors: FAILURE TO YIELD RIGHT OF WAY, DRIVER INATTENTION

Veh: 2 CAR/VAN/PICKUP Registered Weight: State of Registration: NY

Num of Occupants: 1 Driver's Age: 32 Sex: M Citation Issued: N

Direction of Travel: NORTH Public Property Damage: OTHER School Bus Involved: OTHER

Pre-Accd Action: GOING STRAIGHT AHEAD

Apparent Factors: NOT APPLICABLE, NOT APPLICABLE

County: Genesee Muni: Elba(T) Ref. Marker: Street: OAK ORCHARD RD

AT INTERSECTION WITH North Byron Rd

6/19/2020 Fri 17:17 PM Persons Killed: 0 Persons Injured: 0 Extent of Injuries: Case: 2020-38467348
Accident Class: PROPERTY DAMAGE Police Agency: NYSP BATAVIA Num of Veh: 3

Type Of Accident: COLLISION WITH MOTOR VEHICLE

Traffic Control: STOP SIGN

Manner of Collision: OTHER Weather: CLOUDY

Road Surface Condition: DRY Road Char.: STRAIGHT AND LEVEL Light Condition: DAYLIGHT

Loc. of Ped/Bicycle: NOT APPLICABLE Action of Ped/Bicycle: NOT APPLICABLE

Veh: 2 CAR/VAN/PICKUP Registered Weight: State of Registration: NY

Num of Occupants: 1 Driver's Age: 50 Sex: M Citation Issued: N

Direction of Travel: SOUTH Public Property Damage: OTHER School Bus Involved: OTHER

Pre-Accd Action: GOING STRAIGHT AHEAD

Apparent Factors: NOT APPLICABLE, NOT APPLICABLE

Veh: 3 CAR/VAN/PICKUP Registered Weight: State of Registration: NY

Num of Occupants: 3 Driver's Age: 41 Sex: F Citation Issued: N

Direction of Travel: EAST Public Property Damage: OTHER School Bus Involved: OTHER

Pre-Accd Action: SLOWED OR STOPPING

Apparent Factors: OTHER (VEHICLE), NOT APPLICABLE

Veh:1 CAR/VAN/PICKUP Registered Weight: State of Registration: NY

Num of Occupants: 1 Driver's Age: 27 Sex: M Citation Issued: Y

Direction of Travel: WEST Public Property Damage: OTHER School Bus Involved: OTHER

Pre-Accd Action: GOING STRAIGHT AHEAD

Apparent Factors: NOT APPLICABLE, FAILURE TO YIELD RIGHT OF WAY

County: Genesee Muni: Elba(T) Ref. Marker: Street: NORTH BYRON RD

288 Meters East of Oak Orchard Rd

**9/3/2020** Thu 23:00 PM Persons Killed: 0 Persons Injured: 0 Extent of Injuries: **Case: 2020-38555277** 

Accident Class: PROPERTY DAMAGE Police Agency: NYSP BATAVIA Num of Veh: 1

Type Of Accident: COLLISION WITH DEER Traffic Control: NONE

Manner of Collision: OTHER Weather: CLOUDY

Road Surface Condition: DRY Road Char.: STRAIGHT AND LEVEL Light Condition: DARK-ROAD UNLIGHTED

Loc. of Ped/Bicycle: NOT APPLICABLE Action of Ped/Bicycle: NOT APPLICABLE

Veh:1 CAR/VAN/PICKUP Registered Weight: 2991 State of Registration: NY

Num of Occupants: 1 Driver's Age: 22 Sex: M Citation Issued: N

Direction of Travel: WEST Public Property Damage: OTHER School Bus Involved: OTHER

Pre-Accd Action: GOING STRAIGHT AHEAD

Apparent Factors: NOT APPLICABLE, ANIMAL'S ACTION

County: Genesee Muni: Elba(T) Ref. Marker: Street: N BYRON RD

**9/4/2020** Fri 23:07 PM Persons Killed: 0 Persons Injured: 0 Extent of Injuries: Case: **2020-38555278** 

Accident Class: PROPERTY DAMAGE Police Agency: NYSP BATAVIA Num of Veh: 1

Type Of Accident: COLLISION WITH DEER Traffic Control: NONE

Manner of Collision: OTHER Weather: CLOUDY

Road Surface Condition: DRY Road Char.: STRAIGHT AND LEVEL Light Condition: DARK-ROAD UNLIGHTED

Loc. of Ped/Bicycle: NOT APPLICABLE Action of Ped/Bicycle: NOT APPLICABLE

Veh:1 CAR/VAN/PICKUP Registered Weight: 3165 State of Registration: NY

Num of Occupants: 1 Driver's Age: 43 Sex: M Citation Issued: N

Direction of Travel: EAST Public Property Damage: OTHER School Bus Involved: OTHER

Pre-Accd Action: GOING STRAIGHT AHEAD

Apparent Factors: ANIMAL'S ACTION, NOT APPLICABLE

County: Genesee Muni: Oakfield(T) Ref. Marker: Street: FISHER RD

1120 Meters East of Unnamed Street

**10/17/2020** Sat 14:17 PM Persons Killed: 0 Persons Injured: 2 Extent of Injuries: CC **Case: 2020-38595712** 

Accident Class: PROPERTY DAMAGE AND INJURY Police Agency: NYSP BATAVIA Num of Veh: 1

Type Of Accident: COLLISION WITH TREE Traffic Control: NO PASSING ZONE

Manner of Collision: OTHER Weather: CLOUDY

#### 19050238 - Cider Solar Crash Data

Road Surface Condition: DRY Road Char.: CURVE AND GRADE Light Condition: DAYLIGHT

Loc. of Ped/Bicycle: NOT APPLICABLE Action of Ped/Bicycle: NOT APPLICABLE

Veh :1 CAR/VAN/PICKUP Registered Weight: 3933 State of Registration: NY
Num of Occupants: 2 Driver's Age: 40 Sex: F Citation Issued: Y

Direction of Travel: SOUTH-EAST Public Property Damage: OTHER School Bus Involved: OTHER

Pre-Accd Action: GOING STRAIGHT AHEAD


Apparent Factors: UNSAFE LANE CHANGE, UNSAFE SPEED

**Attachment F: Sight Distance Figures** 



Driveway	Nearest					Minimum	Passenger ISD	Passenge	r Obstructions	Intersection	Sight Distance	Heavy Vehicle IS	D Obstruction	Stop	ping Sight Dis	tance
Number	Farm	Outlet Street	Design Speed	Left Slope	Right Slope	Left - Case B1	Right - Case B2	Left Obstructions	Right Obstructions	Looking Left	Looking Right	Left Obstructions	Right Obstructions	Minimum	NB/EB	SB/WB
1	INV-1	Albion Rd	55	< 3%	< 3%	610	530	None	None	>1000'	>1000'	None	None	495'	>495'	>495'
2	INV-11	Lockport Rd	55	< 3%	< 3%	610	530	Utility Pole	None	>1000'	>1000'	Utility Pole	None	495'	>495'	>495'
3	INV-21	Lake Side Park Rd	15	< 3%	< 3%	170	145	None	None	255'	235'	None	None	80'	>80'	>80'
4	INV-16	Lockport Rd	55	< 3%	< 3%	610	530	None	None	>1000'	715'	None	House and trees	495'	>495'	>495'
5	INV-13	Fisher Road	55	< 3%	< 3%	610	530	None	None	>1000'	>1000'	None	None	495'	>495'	>495'
6	INV-35	Fisher Road	55	< 3%	< 3%	610	530	None	None	750'	>1000'	Tree line and horizontal curves	None	495'	>495'	>495'
7	INV-37	Fisher Road	55	< 3%	< 3%	610	530	None	None	>1000'	>1000'	None	None	495'	>495'	>495'
8	INV-38	Ridge Road	55	N/A	N/A	N/A	N/A	N/A	N/A	N/A	N/A	N/A	N/A	495'	N/A	N/A
9	INV-54	Lockport Rd	45	< 3%	< 3%	500	430	Mailbox	None	>1000'	>1000'	Mailbox	None	360'	>360'	>360'
10	INV-62	Fisher Road	55	< 3%	< 3%	610	530	None	None	>1000'	>1000'	None	None	495'	>495'	>495'
11	INV-79	Snyder Rd	55	< 3%	< 3%	610	530	Potential tree-line conflict	None	>1000'	>1000'	Potential tree-line conflict	None	495'	>495'	>495'
12	INV-81	Snyder Rd	55	Down 3%	Up 3%	610	530	Vertical Profile Conflict	None	300'	>1000'	Vertical Profile Conflict	None	495'	>495'	>495'
13	INV-44	Graham Rd	55	< 3%	< 3%	610	530	Potential tree-line conflict	Potential tree-line conflict	>1000'	>1000'	Potential tree-line conflict	Potential tree-line conflict	495'	>495'	>495'
14	INV-46	Lockport Rd	45	< 3%	< 3%	500	430	None	None	>1000'	800'	None	Vertical Profile Conflict	360'	>360'	>360'
15	INV-48	Graham Rd	55	< 3%	< 3%	610	530	Potential tree-line conflict	Potential tree-line conflict	700'	>1000'	T-Intersection 700', potental tree-line	Potential tree-line conflict	495'	>495'	>495'
16	INV-49	Graham Rd	55	< 3%	< 3%	610	530	None	None	>1000'	>1000'	None	None	495'	>495'	>495'
17	INV-83	Snyder Rd	55	< 3%	< 3%	610	530	Potential tree-line conflict	Potential tree-line conflict	>1000'	>1000'	Potential tree-line conflict	Potential tree-line conflict	495'	>495'	>495'
18	INV-98	Maltby Rd	55	< 3%	< 3%	610	530	None	None	>1000'	>1000'	None	None	495'	>495'	>495'
19	INV-101	Weatherwax Rd	55	< 3%	< 3%	610	530	None	None	>1000'	>1000'	None	None	495'	>495'	>495'
20	INV-104	Weatherwax Rd	55	< 3%	< 3%	610	530	None	None	>1000'	>1000'	None	None	495'	>495'	>495'
21	INV-105	Weatherwax Rd	55	< 3%	< 3%	610	530	None	None	610'	>1000'	Hill	None	495'	>495'	>495'
22	INV-139	Oak Orchard Rd	55	< 3%	< 3%	610	530	None	None	>1000'	>1000'	None	None	495'	>495'	>495'
23	INV-142	Oak Orchard Rd	55	< 3%	< 3%	610	530	None	None	>1000'	>1000'	None	None	495'	>495'	>495'
24	INV-144	Quaker Hill Rd	55	< 3%	< 3%	610	530	None	None	>1000'	>1000'	None	None	495'	>495'	>495'
25	INV-146	Quaker Hill Rd	55	< 3%	< 3%	610	530	None	None	>1000'	>1000'	None	None	495'	>495'	>495'
26	INV-108	Quaker Hill Rd	55	< 3%	< 3%	610	530	None	None	>1000'	>1000'	None	None	495'	>495'	>495'
27	INV-110	Oak Orchard Rd	55	< 3%	< 3%	610	530	None	None	<610'	>1000'	Vertical Profile Conflict	None	495'	>495'	>495'
28	INV-132	North Byron Rd	55	< 3%	< 3%	610	530	None	None	>1000'	>1000'	None	None	495'	>495'	>495'
29	INV 130	North Byron Rd	55	< 3%	< 3%	610	530	None	None	>1000'	>1000'	None	None	495'	>495'	>495'
30	INV-111	Oak Orchard Rd	55	< 3%	< 3%	610	530	None	Vertical Profile Conflict	>1000'	<530'	None	Vertical Profile Conflict	495'	>495'	>495'
31	INV-128	Miller Road	55	Up 3%	< 3%	610	530	None	None	>1000'	625'	None	T-Intersection 625'	495'	>495'	>495'



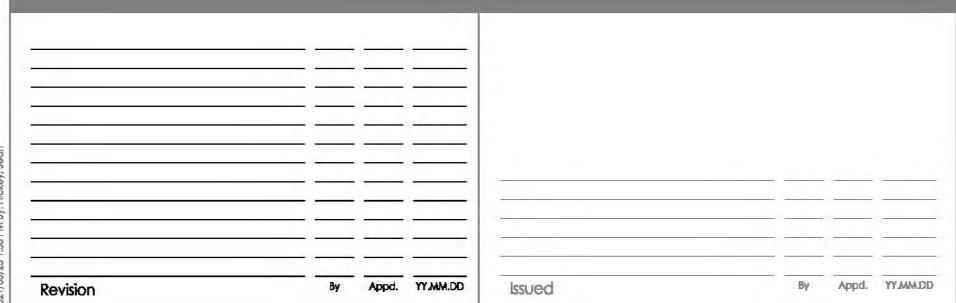



Copyright Reserved

The Contractor shall verify and be responsible for all dimensions. DO NOT scale the drawing - any errors or omissions shall be reported to Stantec without delay.


The Copyrights to all designs and drawings are the property of Stantec. Reproduction or use for any purpose other than that authorized by Stantec is forbidden.


Client/Project
HECATE ENERGY
500MW AC CIDER SOLAR FARM


EAST OAKFIELD, NY & ELBA, NY

INTERSECTION SIGHT DISTANCE
DRIVEWAY 1 SIGHT TRIANGLES

Poinal Na	Coalo	
roject No. 190502038	Scale 1"=40'	
Drawing No.	Sheet	Revision
SD 001	O1 of X	0

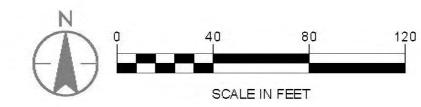

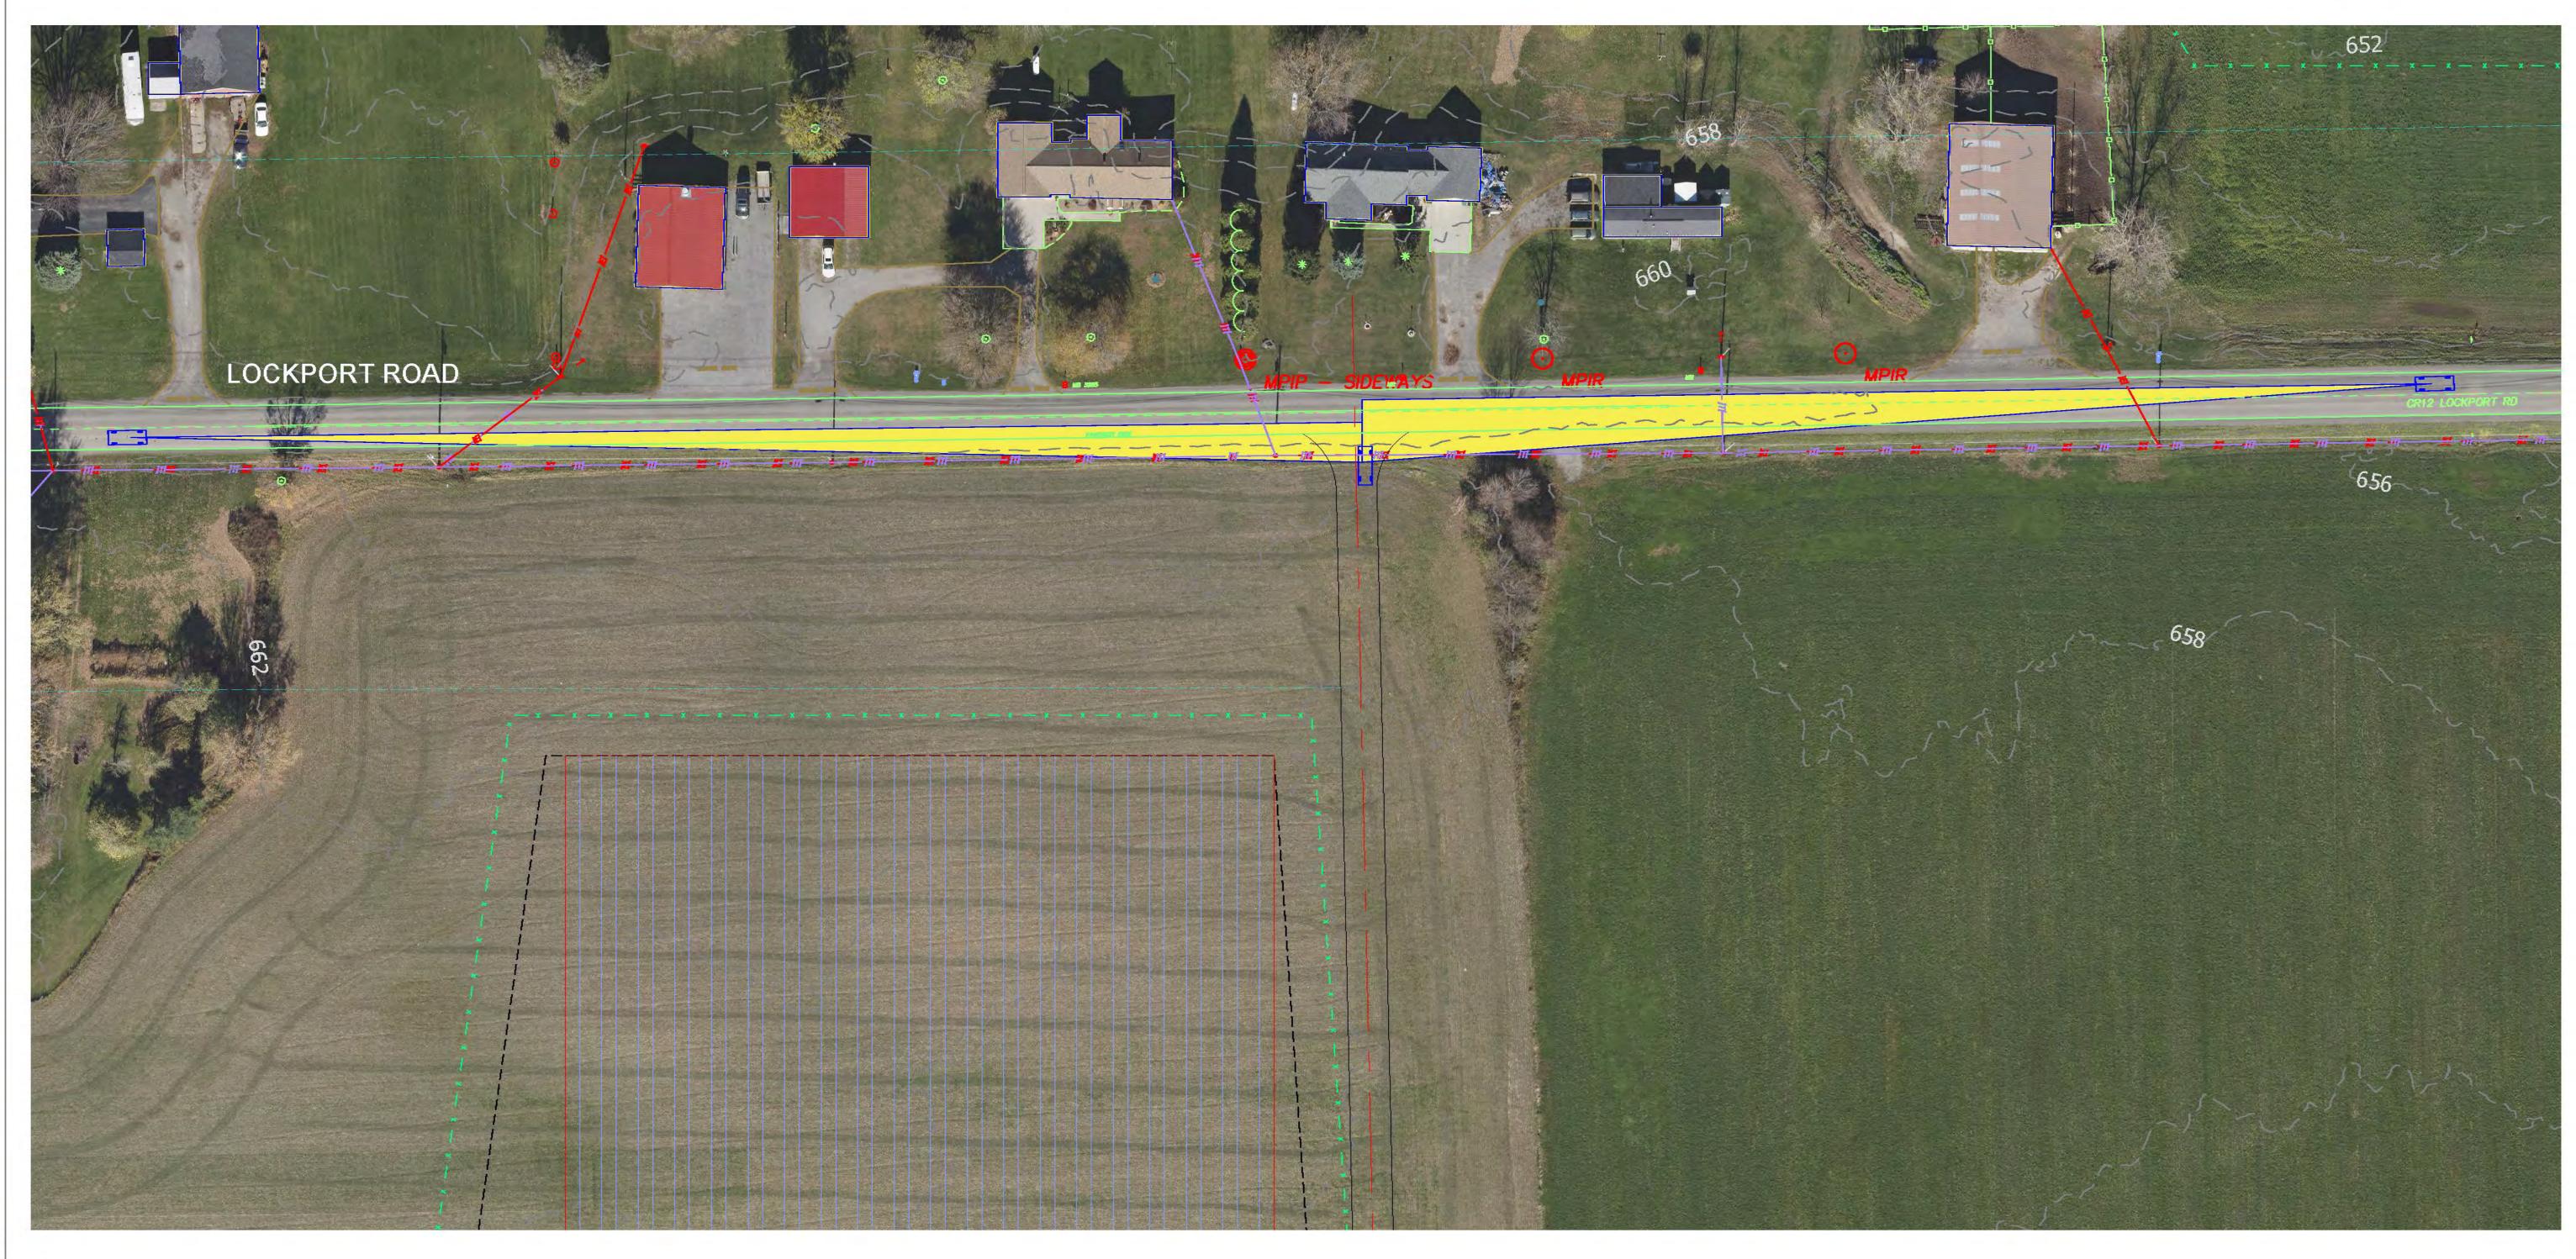

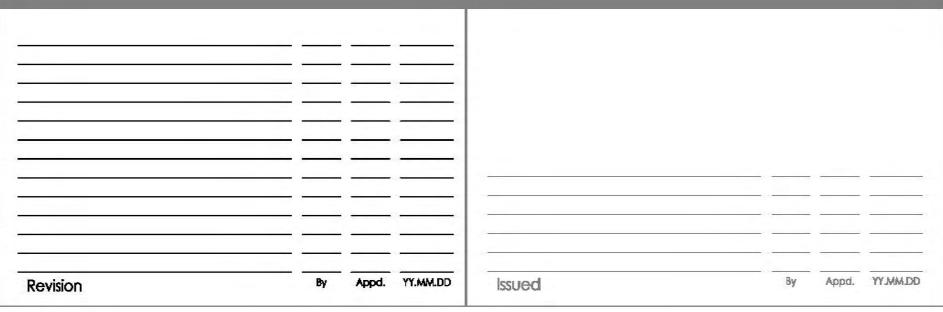



Copyright Reserved

The Contractor shall verify and be responsible for all dimensions. DO NOT scale the drawing - any errors or ornissions shall be reported to Stantec without delay. The Copyrights to all designs and drawings are the property of Stantec, Reproduction or use for any purpose other than that authorized by Stantec is forbidden.


Client/Project HECATE ENERGY 500MW AC CIDER SOLAR FARM


EAST OAKFIELD, NY & ELBA, NY


File Name: ISD-002.dwg	TJC	TMP	MDF	20.12.04
------------------------	-----	-----	-----	----------

INTERSECTION SIGHT DISTANCE DRIVEWAY 2 SIGHT TRIANGLES

Project No. 190502038	Scale 1"=40'	
Drawing No.	Sheet	Revision
ISD 002	<b>01</b> of X	0

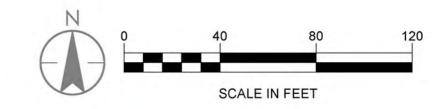

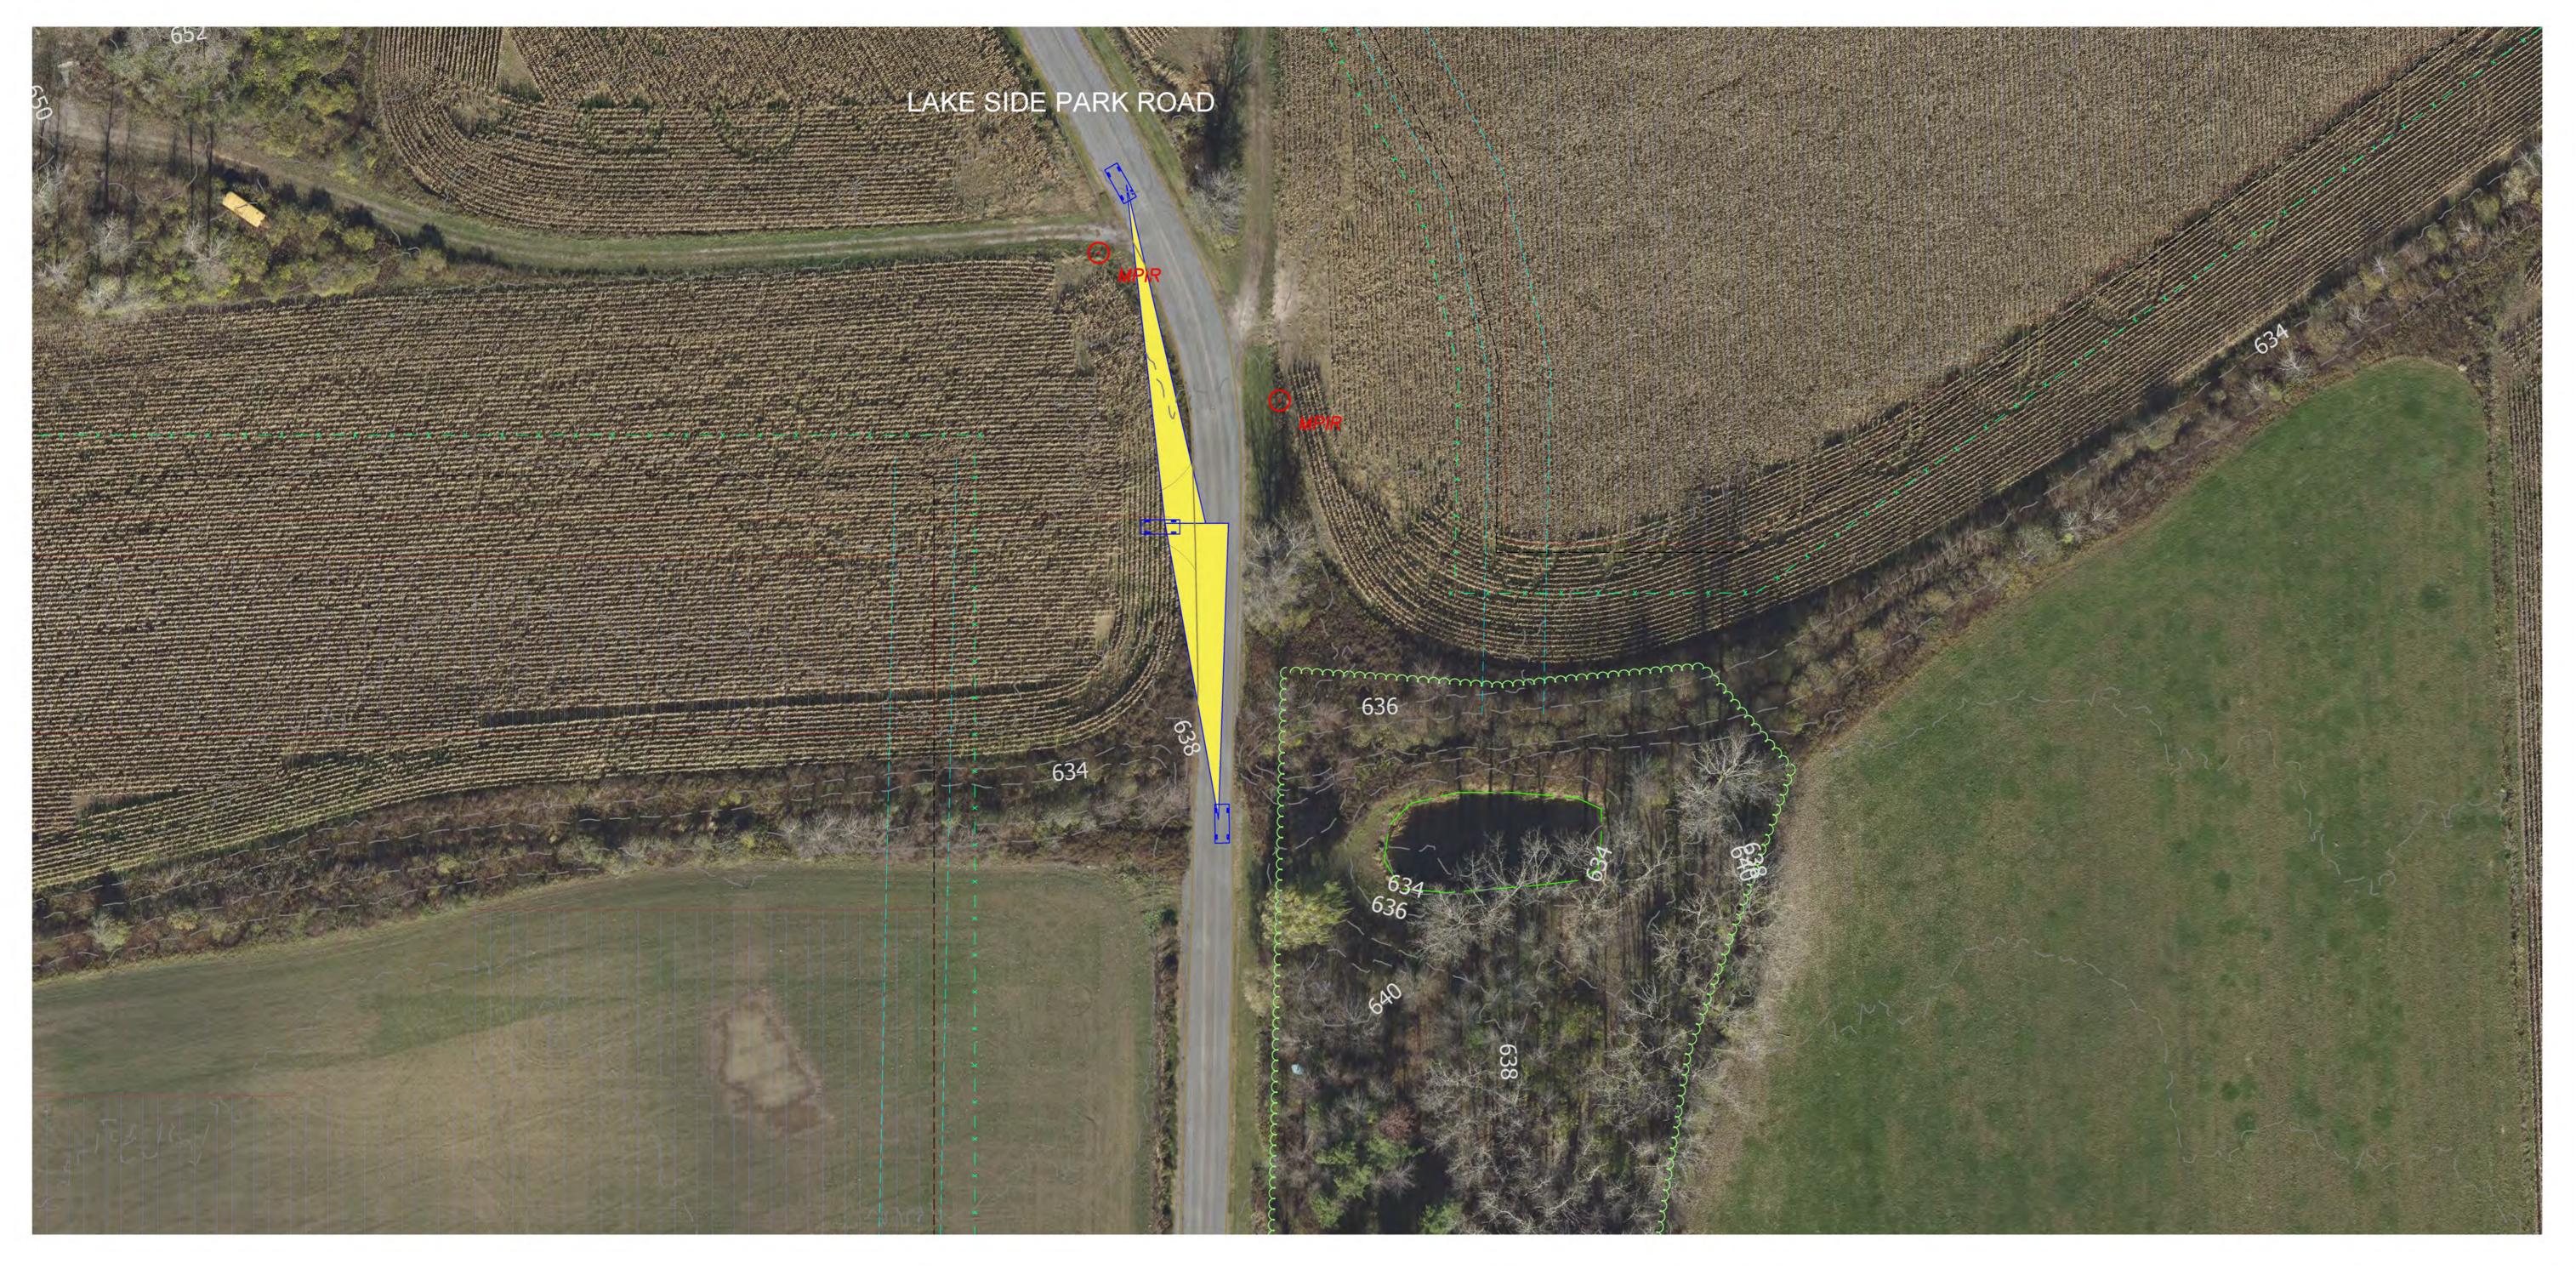

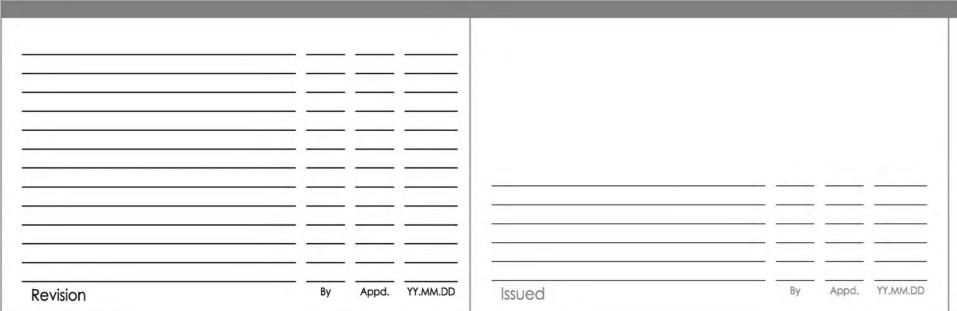



Copyright Reserved

The Contractor shall verify and be responsible for all dimensions. DO NOT scale the drawing - any errors or omissions shall be reported to Stantec without delay.

The Copyrights to all designs and drawings are the property of Stantec. Reproduction or use for any purpose other than that authorized by Stantec is forbidden.

Client/Project
HECATE ENERGY
500MW AC CIDER SOLAR FARM


EAST OAKFIELD, NY & ELBA, NY

 File Name: ISD-003.dwg
 TJC
 TMP
 MDF
 20.12.04


 Dwn.
 Chkd.
 Dsgn.
 YY.MM.DD

INTERSECTION SIGHT DISTANCE DRIVEWAY 3 SIGHT TRIANGLES

Project No. 190502038	Scale 1"=40'	
Drawing No.	Sheet	Revision
ISD 003	03 of X	0

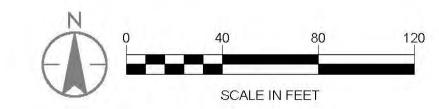



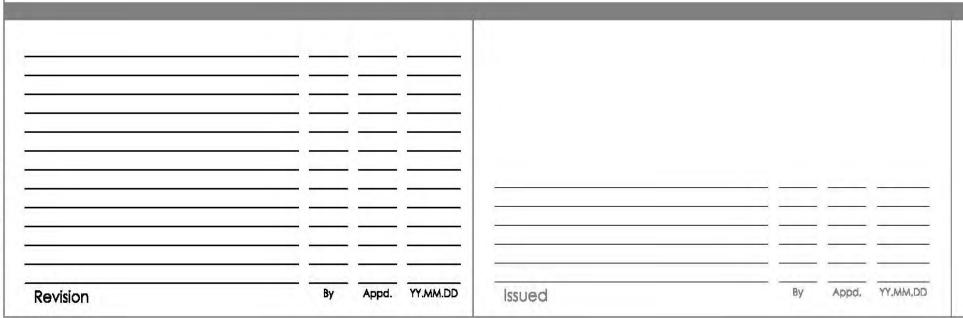



Copyright Reserved

The Contractor shall verify and be responsible for all dimensions. DO NOT scale the drawing - any errors or omissions shall be reported to Stantec without delay.

The Copyrights to all designs and drawings are the property of Stantec. Reproduction or use for any purpose other than that authorized by Stantec is forbidden.

Client/Project
HECATE ENERGY
500MW AC CIDER SOLAR FARM

EAST OAKFIELD, NY & ELBA, NY

File Name: ISD-004.dwg T,JC TMP MDF 20.12.04

Dwn. Chkd. Dsgn. YY.MM.DD


INTERSECTION SIGHT DISTANCE DRIVEWAY 4 SIGHT TRIANGLES

 Project No.
 Scale


 190502038
 1"=40"

 Drawing No.
 Sheet
 Revision

 ISD 004
 04 of X
 0

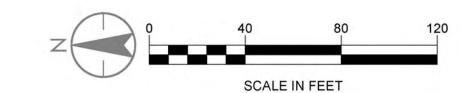



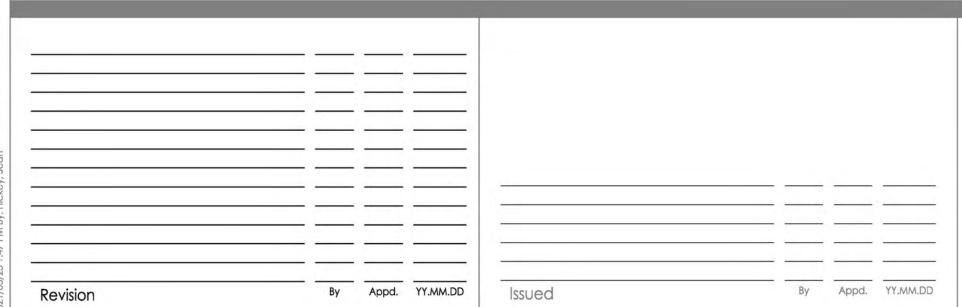



Copyright Reserved

The Contractor shall verify and be responsible for all dimensions. DO NOT scale the drawing - any errors or omissions shall be reported to Stantec without delay.

The Copyrights to all designs and drawings are the property of Stantec. Reproduction or use for any purpose other than that authorized by Stantec is forbidden.

Client/Project
HECATE ENERGY
500MW AC CIDER SOLAR FARM


EAST OAKFIELD, NY & ELBA, NY


 File Name: ISD-005.dwg
 TJC
 TMP
 MDF
 20.12.04


 Dwn.
 Chkd.
 Dsgn.
 YY.MM.DD

INTERSECTION SIGHT DISTANCE DRIVEWAY 5 SIGHT TRIANGLES

Project No. 190502038	Scale 1"=40'	
Drawing No.	Sheet	Revision
ISD 005	O5 of X	0

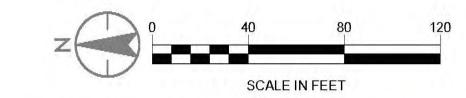

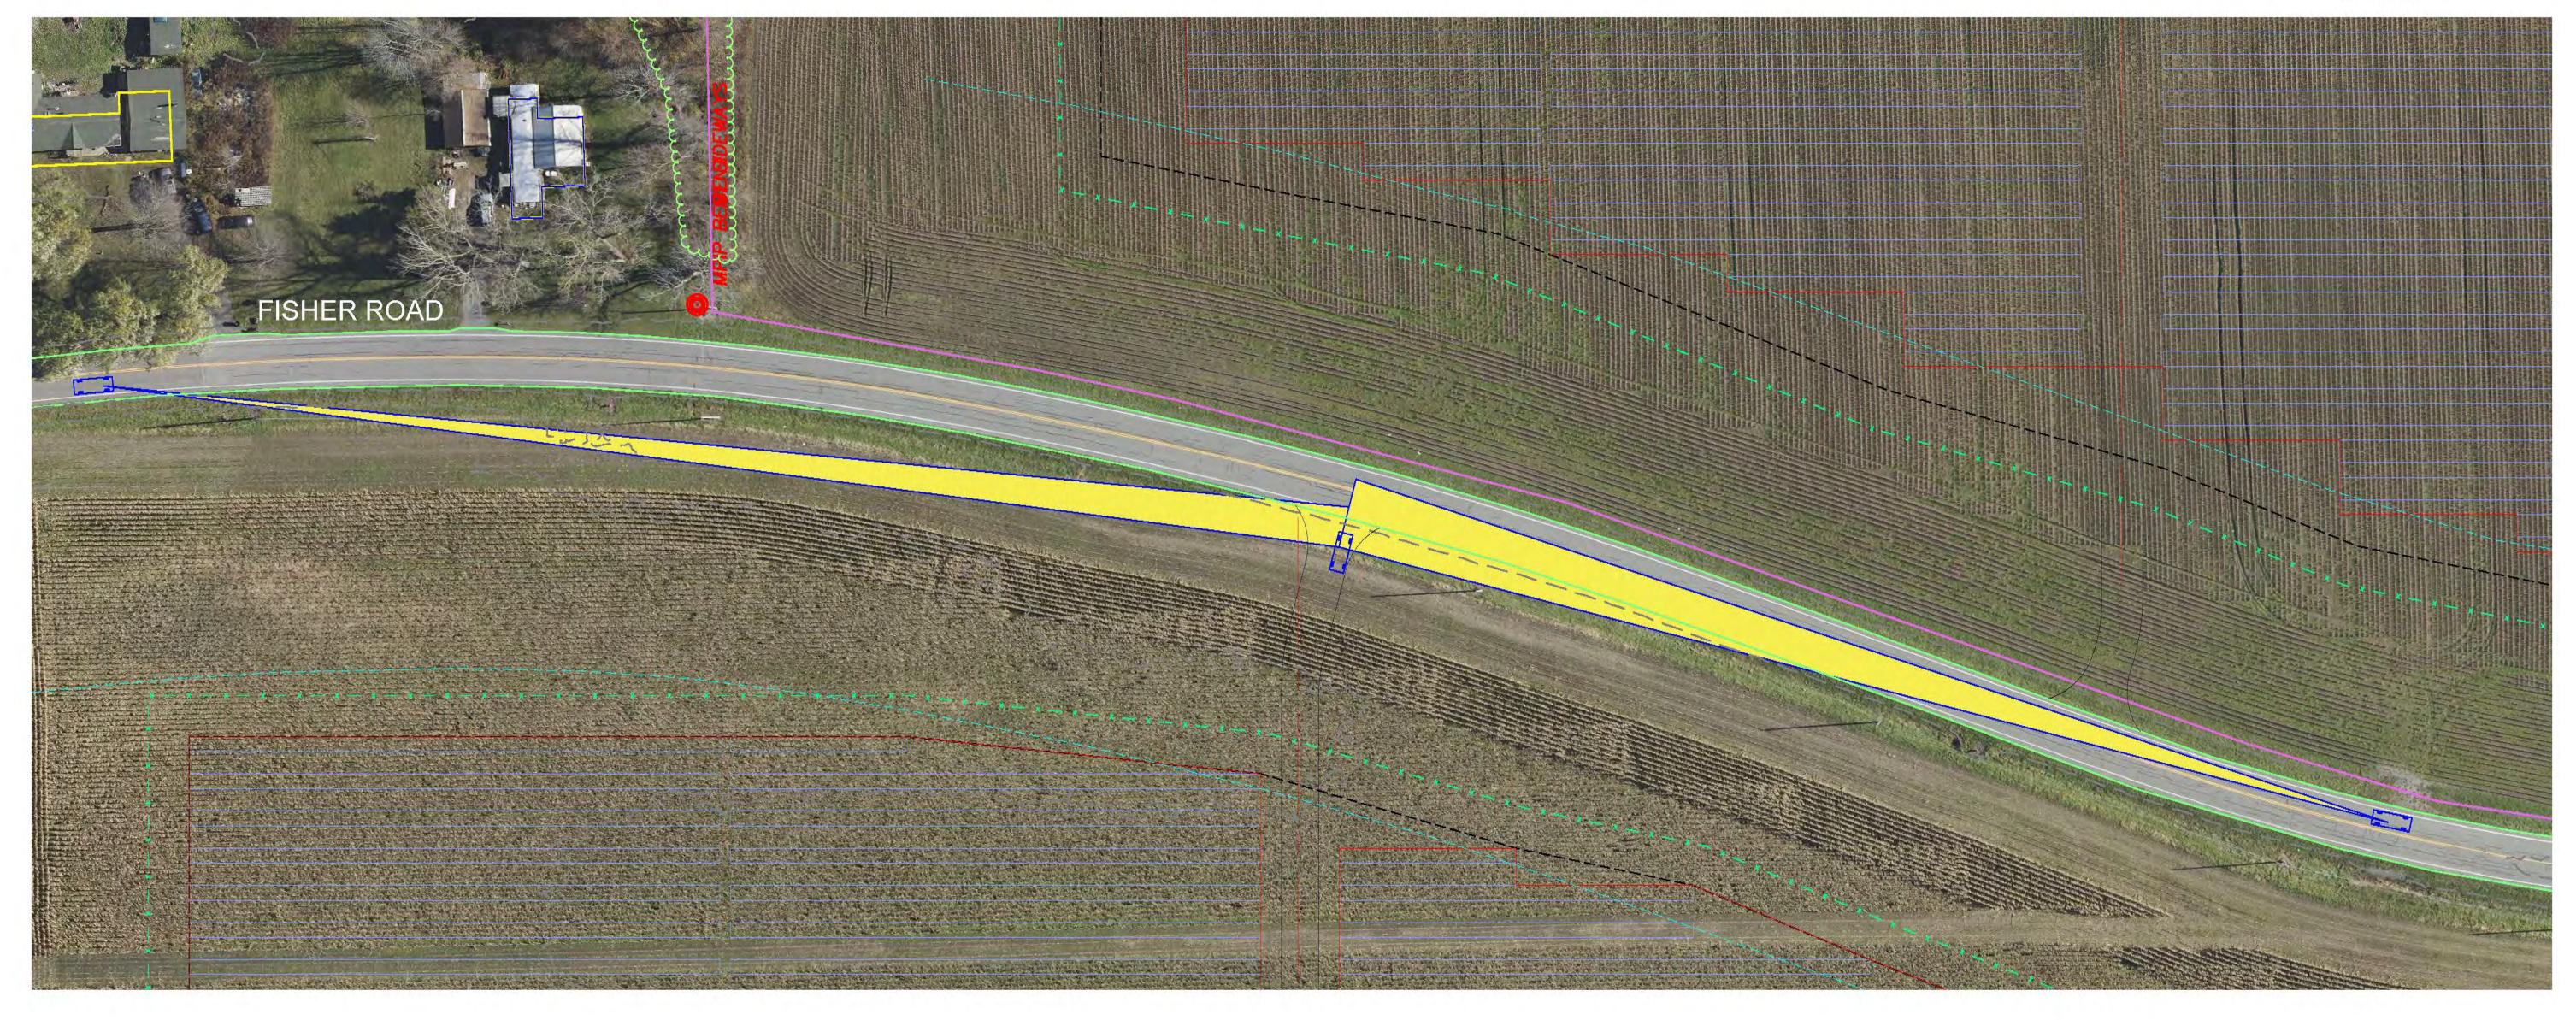

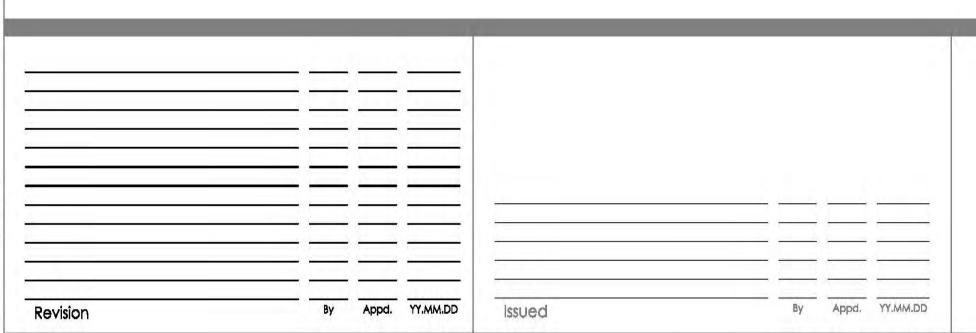



Rochester, New York www.stantec.com

authorized by Stantec is forbidden.

Copyright Reserved The Contractor shall verify and be responsible for all dimensions, DO NOT scale the drawing - any errors or omissions shall be reported to Stantec without delay. The Copyrights to all designs and drawings are the property of Stantec. Reproduction or use for any purpose other than that


Client/Project HECATE ENERGY 500MW AC CIDER SOLAR FARM


EAST OAKFIELD, NY & ELBA, NY

File Name: ISD-006.dwg

INTERSECTION SIGHT DISTANCE DRIVEWAY 6 SIGHT TRIANGLES

Project No. Scale 1"=40" 190502038 Drawing No. Sheet Revision TJC TMP MDF 20.12,04
Dwn. Chkd. Dsgn. YY.MM.DD ISD 006 06 of X

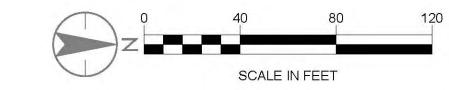

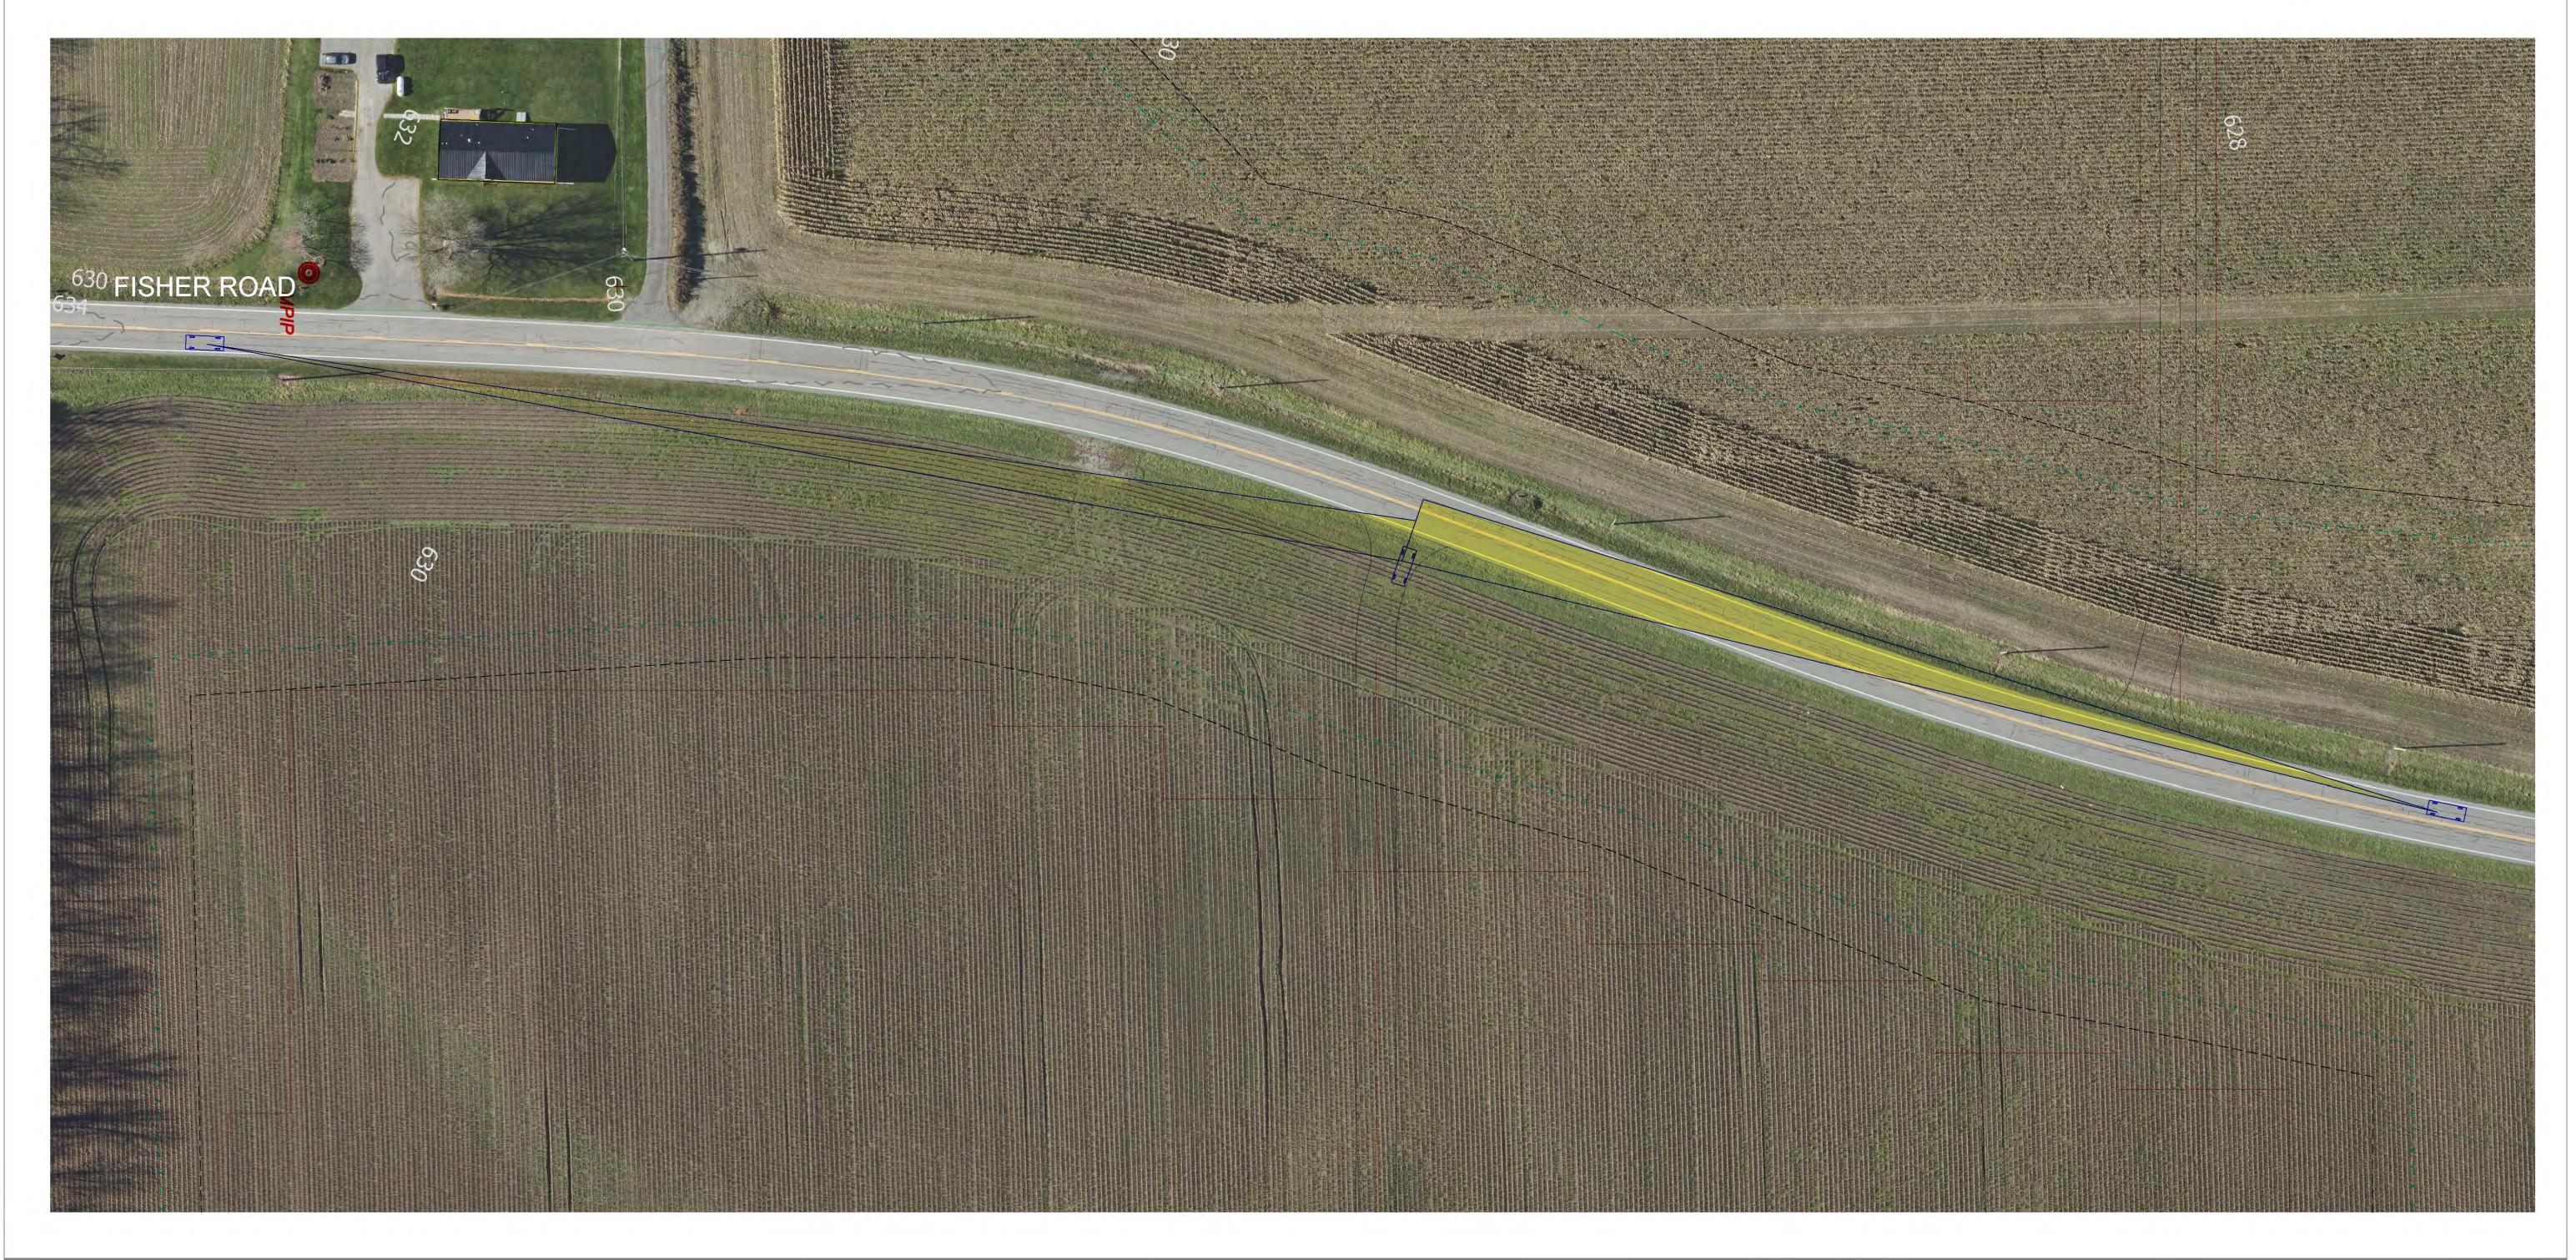





Copyright Reserved

The Contractor shall verify and be responsible for all dimensions. DO NOT scale the drawing - any errors or omissions shall be reported to Stantec without delay.

The Copyrights to all designs and drawings are the property of Stantec. Reproduction or use for any purpose other than that authorized by Stantec is forbidden.

Client/Project
HECATE ENERGY
500MW AC CIDER SOLAR FARM

EAST OAKFIELD, NY & ELBA, NY

 File Name: ISD-007.dwg
 TJC
 TMP
 MDF
 20.12.04

 Dwn.
 Chkd.
 Dsgn.
 YY.MM.DD

INTERSECTION SIGHT DISTANCE DRIVEWAY 7 SIGHT TRIANGLES

Project No. 190502038	Scale 1"=40'	
Drawing No.	Sheet	Revision
ISD 007	07 of X	0