

I:\190502038\CD\report_data\dwg_design\CAD_figures\VD_Sheets\SD-008.dwg
 2/21/2024 2:22:42 AM by jfrederick

| Revision | By | Appd. | YY.MM.DD |
|----------|----|-------|----------|
| | | | |
| | | | |
| | | | |
| | | | |
| | | | |
| | | | |
| | | | |
| | | | |
| | | | |
| | | | |
| | | | |

| Issued | By | Appd. | YY.MM.DD |
|--------|----|-------|----------|
| | | | |
| | | | |
| | | | |
| | | | |
| | | | |




61 Commercial Street, Suite 100
 Rochester, New York
 www.stantec.com
 Copyright Reserved

 The Contractor shall verify and be responsible for all dimensions. DO NOT scale the drawing - any errors or omissions shall be reported to Stantec without delay.
 The Copyrights to all designs and drawings are the property of Stantec. Reproduction or use for any purpose other than that authorized by Stantec is forbidden.

| | | | |
|--------------------------------------------|-------------|--------------|----------------------|
| Client/Project | | | |
| HECATE ENERGY 500MW AC CIDER SOLAR FARM | | | |
| EAST OAKFIELD, NY & ELBA, NY | | | |
| File Name: SD-008.dwg | TJC Dwn. | TMP Chkd. | MDF Dsgn. |
| | | | 20.12.04 YY.MM.DD |

| | | |
|-----------------------------------------------------------|------------------|---------------|
| Title | | |
| INTERSECTION SIGHT DISTANCE DRIVEWAY 8 SIGHT TRIANGLES | | |
| Project No. 190502038 | Scale 1"=40' | Revision |
| Drawing No. ISD 008 | Sheet 08 of X | Revision 0 |

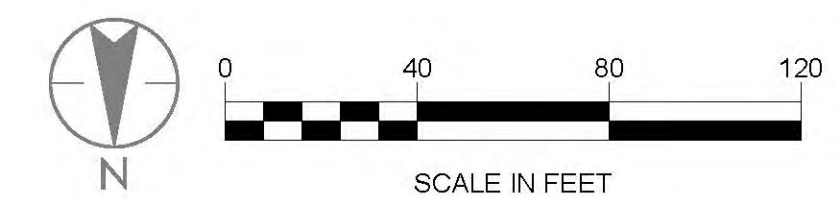

I:\2020\2038\190502038\190502038.dwg: report.dwg: design\CAD Figures\SD Sheets\SD-009.dwg
 2/27/2024 2:24 AM by: fhdw@stn.com

| Revision | By | Appd. | YY.MM.DD |
|----------|----|-------|----------|
| | | | |
| | | | |
| Issued | By | Appd. | YY.MM.DD |
|--------|----|-------|----------|
| | | | |
| | | | |
| | | | |
| | | | |
| | | | |
| | | | |
| | | | |
| | | | |


61 Commercial Street, Suite 100
 Rochester, New York
 www.stantec.com

Copyright Reserved

The Contractor shall verify and be responsible for all dimensions. DO NOT scale the drawing - any errors or omissions shall be reported to Stantec without delay.
 The Copyrights to all designs and drawings are the property of Stantec. Reproduction or use for any purpose other than that authorized by Stantec is forbidden.

| | | | | |
|------------------------------|------|-------|-------|----------|
| Client/Project | | | | |
| HECATE ENERGY | | | | |
| 500MW AC CIDER SOLAR FARM | | | | |
| EAST OAKFIELD, NY & ELBA, NY | | | | |
| File Name: SD-009.dwg | TJC | TMP | MDF | 20.12.04 |
| | Dwn. | Chkd. | Dsgn. | YY.MM.DD |

| | | |
|-------------------------------------------------------------------|-------------------------|----------|
| Title | | |
| INTERSECTION SIGHT DISTANCE DRIVEWAY 9 SIGHT TRIANGLES | | |
| Project No. 190502038 | Scale 1"=40' | Revision |
| Drawing No. ISD 009 | Sheet 09 of X | 0 |

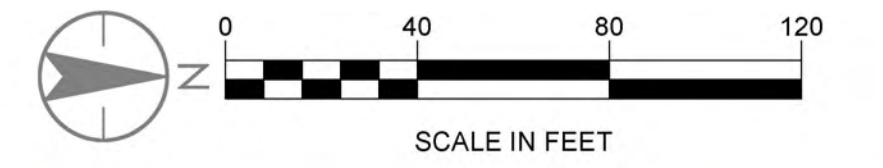

I:\190502038\05_repair_dwg.dwg: design\CAO_figures\SD sheets\SD-010.dwg
2021/03/25 10:58 AM By: rcherry, jssm

| Revision | By | Appd. | YY.MM.DD |
|----------|----|-------|----------|
| | | | |
| | | | |
| | | | |
| | | | |
| | | | |
| | | | |
| | | | |
| | | | |
| | | | |
| | | | |
| | | | |

| Issued | By | Appd. | YY.MM.DD |
|--------|----|-------|----------|
| | | | |
| | | | |
| | | | |
| | | | |
| | | | |
| | | | |



61 Commercial Street, Suite 100
Rochester, New York
www.stantec.com

Copyright Reserved

The Contractor shall verify and be responsible for all dimensions. DO NOT scale the drawing - any errors or omissions shall be reported to Stantec without delay.
The Copyrights to all designs and drawings are the property of Stantec. Reproduction or use for any purpose other than that authorized by Stantec is forbidden.

Client/Project
HECATE ENERGY
500MW AC CIDER SOLAR FARM


EAST OAKFIELD, NY & ELBA, NY

File Name: **SD-010.dwg** TJC TMP MDF 20.12.04
Dwn. Crkd. Dsgn. YY.MM.DD

Title
**INTERSECTION SIGHT DISTANCE
DRIVEWAY 10 SIGHT TRIANGLES**

Project No. Scale
190502038 **1"=40'**

Drawing No. Sheet Revision
ISD 010 10 of X 0

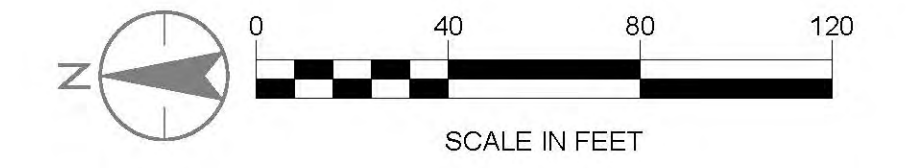

I:\190502038\190502038\190502038.dwg: 190502038.dwg: design\CAD Figures\VD Sheets\SD-011.dwg
 2/21/2024 2:28:28 AM J:\190502038

| Revision | By | Appd. | YY.MM.DD |
|----------|----|-------|----------|
| | | | |
| | | | |
| | | | |
| | | | |
| | | | |
| | | | |
| | | | |
| | | | |
| | | | |
| | | | |

| Issued | By | Appd. | YY.MM.DD |
|--------|----|-------|----------|
| | | | |
| | | | |
| | | | |
| | | | |
| | | | |
| | | | |
| | | | |
| | | | |
| | | | |
| | | | |




61 Commercial Street, Suite 100
 Rochester, New York
 www.stantec.com

Copyright Reserved
 The Contractor shall verify and be responsible for all dimensions. DO NOT scale the drawing - any errors or omissions shall be reported to Stantec without delay.
 The Copyrights to all designs and drawings are the property of Stantec. Reproduction or use for any purpose other than that authorized by Stantec is forbidden.

| | | | |
|--------------------------------------------|-------------|--------------|----------------------|
| Client/Project | | | |
| HECATE ENERGY 500MW AC CIDER SOLAR FARM | | | |
| EAST OAKFIELD, NY & ELBA, NY | | | |
| File Name: SD-011.dwg | TJC Dwn. | TMP Chkd. | MDF Dsgn. |
| | | | 20.12.04 YY.MM.DD |

| | | |
|------------------------------------------------------------|------------------|----------|
| Title | | |
| INTERSECTION SIGHT DISTANCE DRIVEWAY 11 SIGHT TRIANGLES | | |
| Project No. 190502038 | Scale 1"=40' | Revision |
| Drawing No. ISD 011 | Sheet 11 of X | 0 |

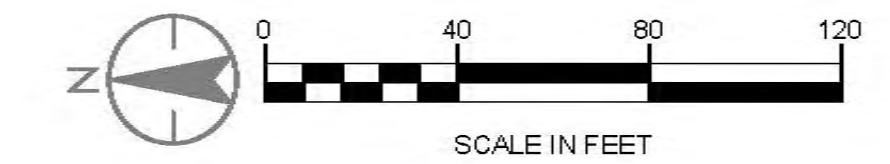

I:\2020\2020_01_21_report\civil\dwg\design\CAD_figures\SD Sheets\SD-012.dwg
 2021/10/28 10:57 AM YJ.MALDD

| Revision | By | Appd. | YY.MM.DD |
|----------|----|-------|----------|
| | | | |
| | | | |
| Issued | By | Appd. | YY.MM.DD |
|--------|----|-------|----------|
| | | | |
| | | | |
61 Commercial Street, Suite 100
 Rochester, New York
 www.stantec.com

Copyright Reserved

The Contractor shall verify and be responsible for all dimensions. DO NOT scale the drawing - any errors or omissions shall be reported to Stantec without delay.
 The Copyrights to all designs and drawings are the property of Stantec. Reproduction or use for any purpose other than that authorized by Stantec is forbidden.


Client/Project
**HECATE ENERGY
 500MW AC CIDER SOLAR FARM**

 EAST OAKFIELD, NY & ELBA, NY

| | | | | |
|-----------------------|-------------|--------------|--------------|----------------------|
| File Name: SD-012.dwg | TJC Dwn. | IMP Chkd. | MDF Dsgn. | 20.12.04 YY.MM.DD |
|-----------------------|-------------|--------------|--------------|----------------------|

Title
**INTERSECTION SIGHT DISTANCE
 DRIVEWAY 12 SIGHT TRIANGLES**

| | |
|-------------------------------|------------------|
| Project No. 190502038 | Scale 1"=40' |
| Drawing No. ISD 012 | Sheet 12 of X |
| Revision 0 | |

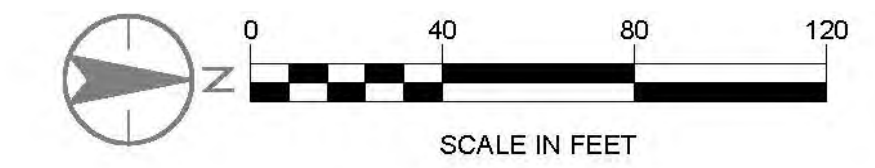

L:\190502038\190502038_190502038_Schematic_Design\CAD_IgnavaUSD_SheetUSD-013.dwg
2021/12/28 10:57 AM by JTC

| Revision | By | Appd. | YY.MM.DD |
|----------|----|-------|----------|
| | | | |
| | | | |
| | | | |
| | | | |
| | | | |
| | | | |
| | | | |
| | | | |
| | | | |

| Issued | By | Appd. | YY.MM.DD |
|--------|----|-------|----------|
| | | | |
| | | | |
| | | | |
| | | | |

**Stantec**

61 Commercial Street, Suite 100
Rochester, New York
www.stantec.com

Copyright Reserved

The Contractor shall verify and be responsible for all dimensions. DO NOT scale the drawing - any errors or omissions shall be reported to Stantec without delay.
The Copyrights to all designs and drawings are the property of Stantec. Reproduction or use for any purpose other than that authorized by Stantec is forbidden.

Client/Project
HECATE ENERGY
500MW AC CIDER SOLAR FARM

EAST OAKFIELD, NY & ELBA, NY


File Name: ISD-013.dwg
TJC Dwn.
TMP Chkt.
MDF Dsgn.
20.12.04
YY.MM.DD

Title
**INTERSECTION SIGHT DISTANCE
DRIVEWAY 13 SIGHT TRIANGLES**

Project No. 190502038
Drawing No. ISD 013

Scale 1"=40'
Sheet 13 of X

Revision 0

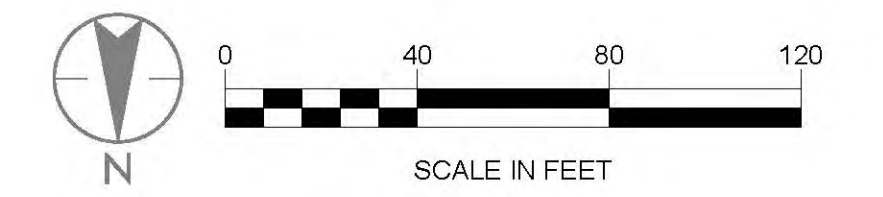

I:\2025\2038\190502038\190502038.dwg: design\CAD Figures\SD Sheets\SD-014.dwg
 2/27/25 2:53 AM JFM

| Revision | By | Appd. | YY.MM.DD |
|----------|----|-------|----------|
| | | | |
| | | | |
| | | | |
| | | | |
| | | | |
| | | | |
| | | | |
| | | | |
| | | | |
| | | | |

| Issued | By | Appd. | YY.MM.DD |
|--------|----|-------|----------|
| | | | |
| | | | |
| | | | |
| | | | |
| | | | |
| | | | |
| | | | |
| | | | |
| | | | |
| | | | |



61 Commercial Street, Suite 100
 Rochester, New York
 www.stantec.com

Copyright Reserved
 The Contractor shall verify and be responsible for all dimensions. DO NOT scale the drawing - any errors or omissions shall be reported to Stantec without delay.
 The Copyrights to all designs and drawings are the property of Stantec. Reproduction or use for any purpose other than that authorized by Stantec is forbidden.


Client/Project
 HECATE ENERGY
 500MW AC CIDER SOLAR FARM

 EAST OAKFIELD, NY & ELBA, NY

| | | | | |
|-----------------------|-------------|--------------|--------------|----------------------|
| File Name: SD-014.dwg | TJC Dwn. | IMP Chkd. | MDF Dsgn. | 20.12.04 YY.MM.DD |
|-----------------------|-------------|--------------|--------------|----------------------|

Title
 INTERSECTION SIGHT DISTANCE
 DRIVEWAY 14 SIGHT TRIANGLES

| | |
|--------------------------|------------------|
| Project No. 190502038 | Scale 1"=40' |
| Drawing No. ISD 014 | Sheet 14 of X |
| Revision 0 | |

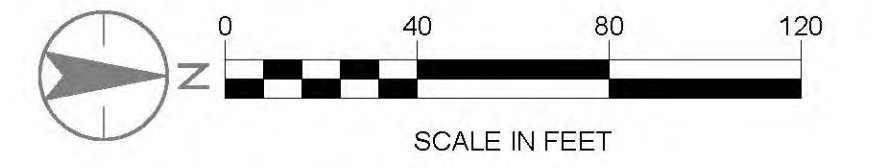

I:\190502038\190502038.dwg: report.dwg: design\CAD: figures\VD Sheets\SD-015.dwg
 2/21/2024 8:53 AM: J:\190502038

| Revision | By | Appd. | YY.MM.DD |
|----------|----|-------|----------|
| | | | |
| | | | |
| | | | |
| | | | |
| | | | |
| | | | |
| | | | |
| | | | |
| | | | |
| | | | |


| Issued | By | Appd. | YY.MM.DD |
|--------|----|-------|----------|
| | | | |
| | | | |
| | | | |
| | | | |
| | | | |



61 Commercial Street, Suite 100
 Rochester, New York
 www.stantec.com
 Copyright Reserved
The Contractor shall verify and be responsible for all dimensions. DO NOT scale the drawing - any errors or omissions shall be reported to Stantec without delay. The Copyrights to all designs and drawings are the property of Stantec. Reproduction or use for any purpose other than that authorized by Stantec is forbidden.

| | | | |
|--------------------------------------------|-------------|--------------|-----------------------------------|
| Client/Project | | | |
| HECATE ENERGY 500MW AC CIDER SOLAR FARM | | | |
| EAST OAKFIELD, NY & ELBA, NY | | | |
| File Name: SD-015.dwg | TJC Dwn. | TMP Chkd. | MDF Dsgn. 20.12.04 YY.MM.DD |

| | | |
|------------------------------------------------------------|------------------|---------------|
| Title | | |
| INTERSECTION SIGHT DISTANCE DRIVEWAY 15 SIGHT TRIANGLES | | |
| Project No. 190502038 | Scale 1"=40' | Revision |
| Drawing No. ISD 015 | Sheet 15 of X | Revision 0 |

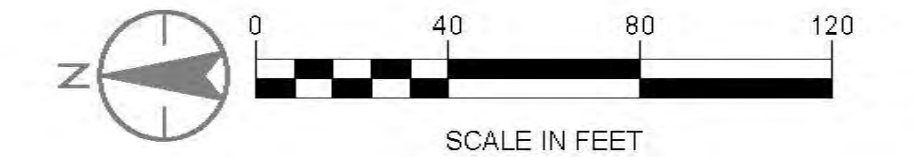

I:\2022\220123\190502038\190502038_16_Sight_Triangles.dwg
 11/15/2022 2:25 PM JY.MLDD

| Revision | By | Appd. | YY.MM.DD |
|----------|----|-------|----------|
| | | | |
| | | | |
| | | | |
| | | | |
| | | | |
| | | | |
| | | | |
| | | | |
| | | | |
| | | | |

| Issued | By | Appd. | YY.MM.DD |
|--------|----|-------|----------|
| | | | |
| | | | |
| | | | |
| | | | |
| | | | |



61 Commercial Street, Suite 100
 Rochester, New York
 www.stantec.com

Copyright Reserved
 The Contractor shall verify and be responsible for all dimensions. DO NOT scale the drawing - any errors or omissions shall be reported to Stantec without delay.
 The Copyrights to all designs and drawings are the property of Stantec. Reproduction or use for any purpose other than that authorized by Stantec is forbidden.


Client/Project
 HECATE ENERGY
 500MW AC CIDER SOLAR FARM

 EAST OAKFIELD, NY & ELBA, NY

| | | | | |
|------------------------|------|-------|-------|----------|
| File Name: ISD-016.dwg | IJC | TMP | MDF | 2012.04 |
| | Dwn. | Chkt. | Dsgn. | YY.MM.DD |

Title
 INTERSECTION SIGHT DISTANCE
 DRIVEWAY 16 SIGHT TRIANGLES

| | |
|--------------------------|------------------|
| Project No. 190502038 | Scale 1"=40' |
| Drawing No. ISD 016 | Sheet 16 of X |
| Revision 0 | |

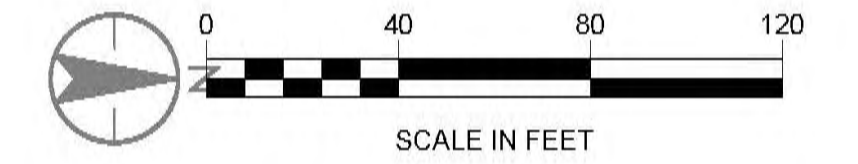

I:\190502038\190502038_report_delivery\dwg_design\CAD_Images\1708_Sight Triangles\1708_Sight Triangles.dwg
 2013/08/29 2:59 PM by: [unreadable]

| Revision | By | Appd. | YY.MM.DD |
|----------|----|-------|----------|
| | | | |
| | | | |
|--|--|--|--|
| | | | |
| | | | |
| | | | |
| | | | |
| | | | |
| | | | |
| | | | |
| | | | |
| | | | |
| | | | |



61 Commercial Street, Suite 100
 Rochester, New York
 www.stantec.com
 Copyright Reserved
The Contractor shall verify and be responsible for all dimensions. DO NOT scale the drawing - any errors or omissions shall be reported to Stantec without delay. The Copyrights to all designs and drawings are the property of Stantec. Reproduction or use for any purpose other than that authorized by Stantec is forbidden.

| | | | |
|-------------------------------|------|-------|----------|
| Client/Project | | | |
| HECATE ENERGY | | | |
| 500MW AC CIDER SOLAR FARM | | | |
| EAST OAKFIELD, NY & ELBA, NY | | | |
| File Name: ISD-017.dwg | TJC | TMP | MDF |
| | Dwn. | Chkd. | Desgn. |
| | | | 2012.04 |
| | | | YY.MM.DD |

| | | |
|-----------------------------|---------|----------|
| Title | | |
| INTERSECTION SIGHT DISTANCE | | |
| DRIVEWAY 17 SIGHT TRIANGLES | | |
| Project No. | Scale | |
| 190502038 | 1"=40' | |
| Drawing No. | Sheet | Revision |
| ISD 017 | 17 of X | 0 |

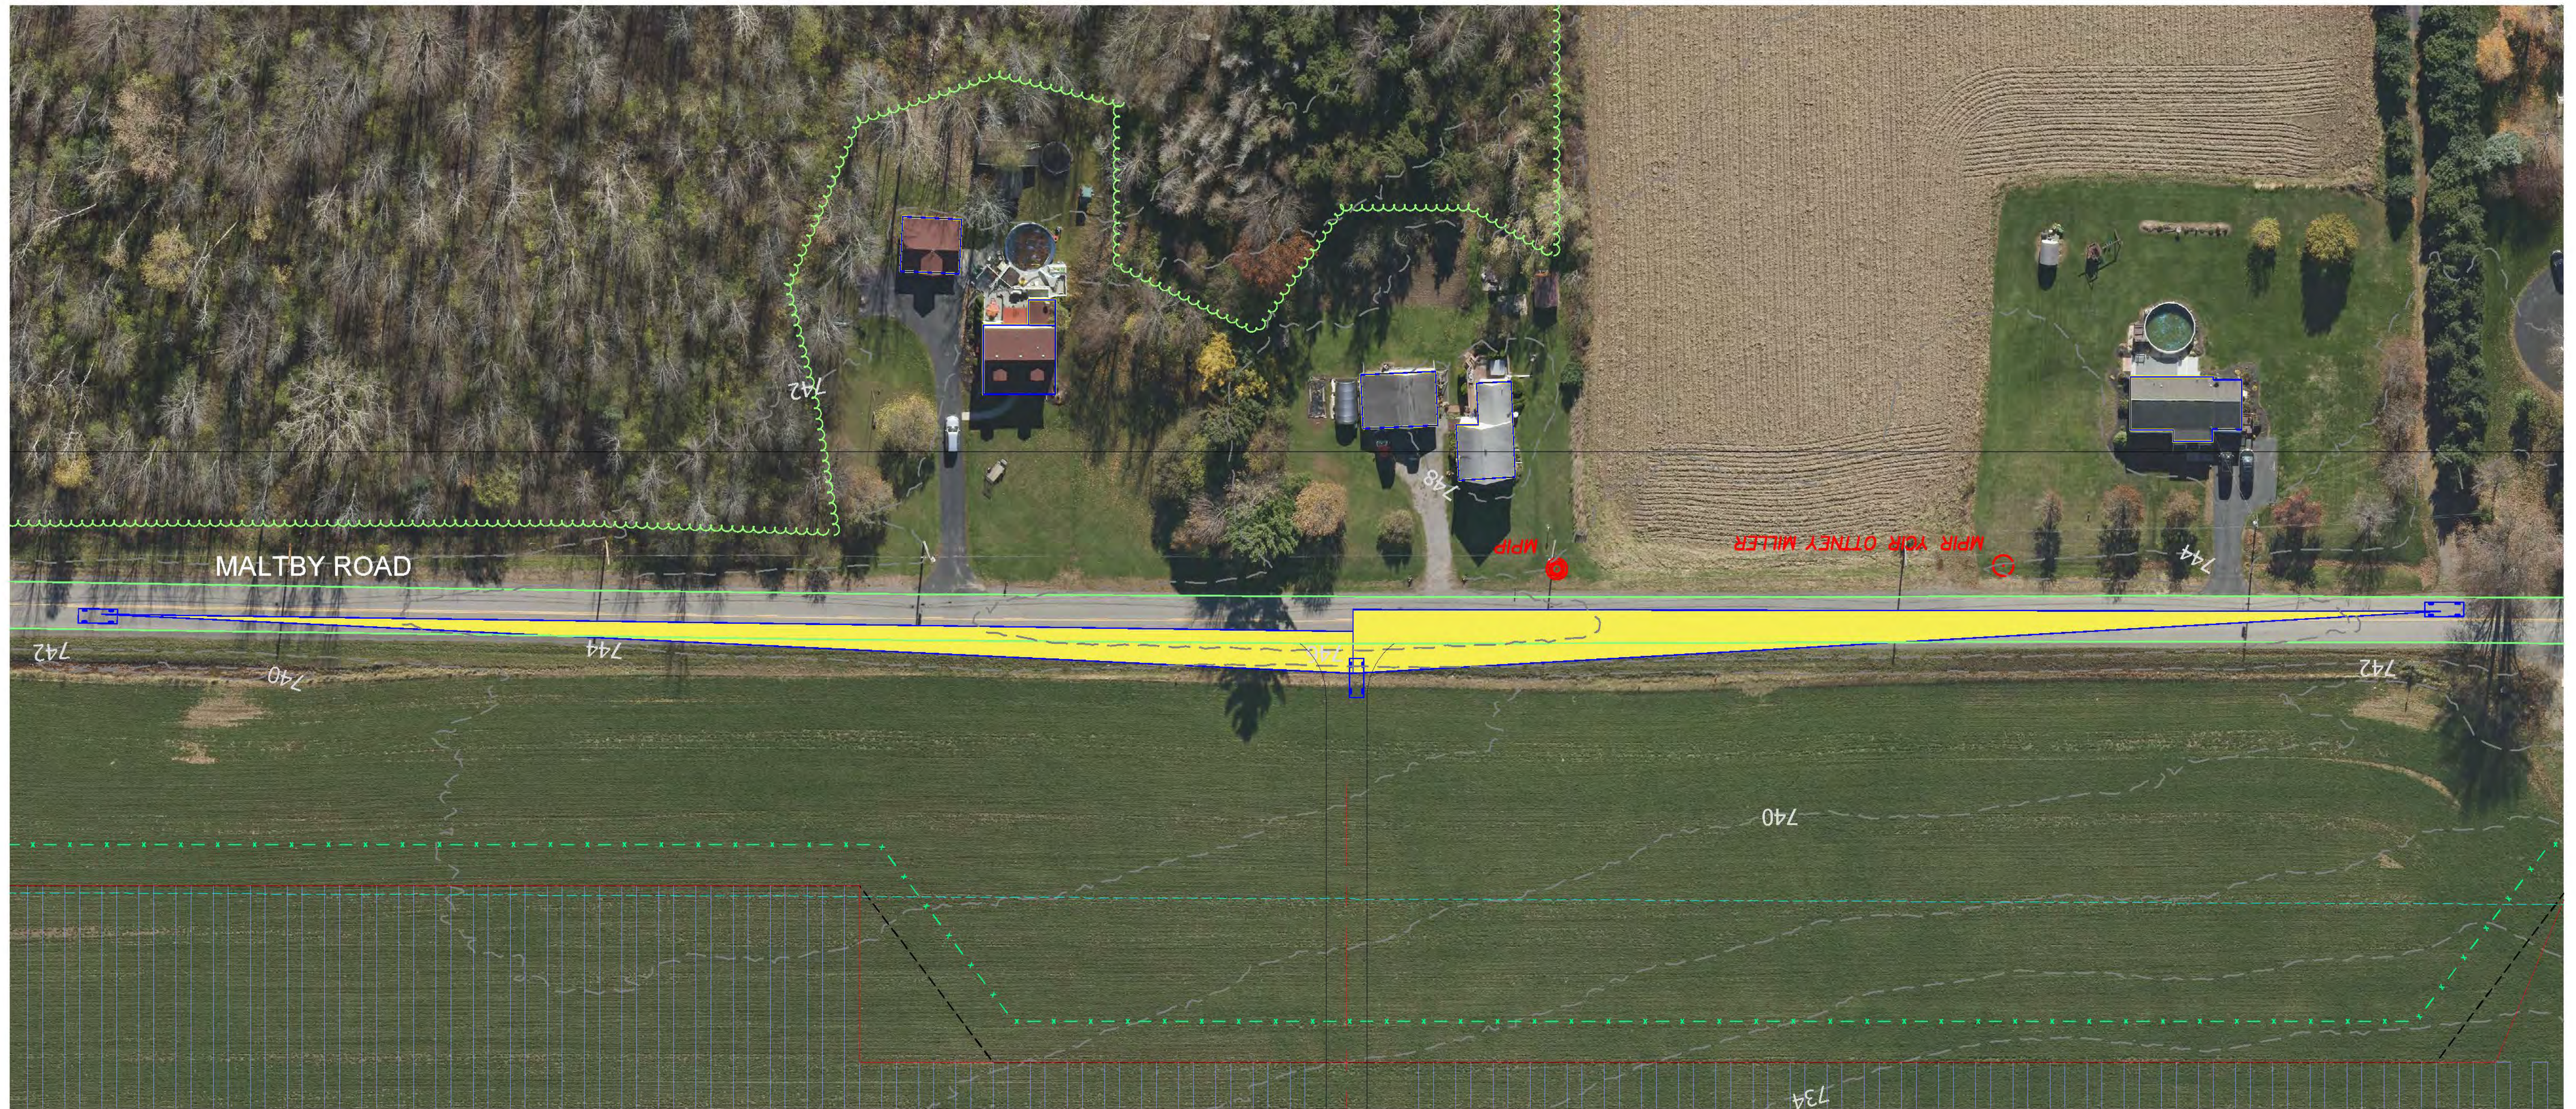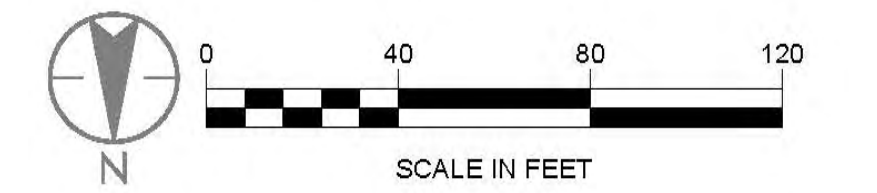

I:\190502038\190502038_190502038.dwg; design\CAO; [Name] Sheets\SD-018.dwg
 2017/03/25 2:04 PM by: [Name]

| Revision | By | Appd. | YY.MM.DD |
|----------|----|-------|----------|
| | | | |
| | | | |
| | | | |
| | | | |
| | | | |
| | | | |
| | | | |
| | | | |
| | | | |
| | | | |

| Issued | By | Appd. | YY.MM.DD |
|--------|----|-------|----------|
| | | | |
| | | | |
| | | | |
| | | | |
| | | | |
| | | | |
| | | | |
| | | | |
| | | | |
| | | | |




61 Commercial Street, Suite 100
 Rochester, New York
 www.stantec.com

Copyright Reserved
 The Contractor shall verify and be responsible for all dimensions. DO NOT scale the drawing - any errors or omissions shall be reported to Stantec without delay.
 The Copyrights to all designs and drawings are the property of Stantec. Reproduction or use for any purpose other than that authorized by Stantec is forbidden.

| | | | |
|--------------------------------------------|-------------|--------------|---------------------|
| Client/Project | | | |
| HECATE ENERGY 500MW AC CIDER SOLAR FARM | | | |
| EAST OAKFIELD, NY & ELBA, NY | | | |
| File Name: SD-018.dwg | TJC Dwn. | TMP Chkd. | MDF Dsgn. |
| | | | 2012.04 YY.MM.DD |

| | | |
|------------------------------------------------------------|------------------|---------------|
| Title | | |
| INTERSECTION SIGHT DISTANCE DRIVEWAY 18 SIGHT TRIANGLES | | |
| Project No. 190502038 | Scale 1"=40' | Revision |
| Drawing No. ISD 018 | Sheet 18 of X | Revision 0 |

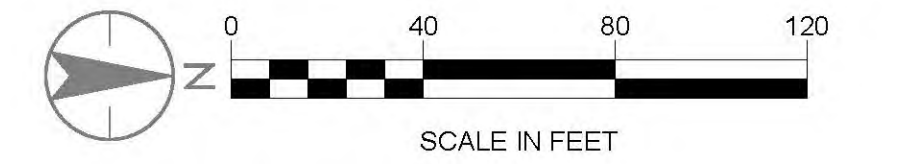

C:\Users\jtd\OneDrive\Documents\190502038\190502038.dwg: design\CAD Figures\SD Sheets\SD-019.dwg
 2021/12/28 10:48 AM JTD

| Revision | By | Appd. | YY.MM.DD |
|----------|----|-------|----------|
| | | | |
| | | | |
| | | | |
| | | | |
| | | | |
| | | | |
| | | | |
| | | | |
| | | | |
| | | | |

| Issued | By | Appd. | YY.MM.DD |
|--------|----|-------|----------|
| | | | |
| | | | |
| | | | |
| | | | |
| | | | |
| | | | |
| | | | |
| | | | |
| | | | |
| | | | |


61 Commercial Street, Suite 100
 Rochester, New York
 www.stantec.com

Copyright Reserved

The Contractor shall verify and be responsible for all dimensions. DO NOT scale the drawing - any errors or omissions shall be reported to Stantec without delay.
 The Copyrights to all designs and drawings are the property of Stantec. Reproduction or use for any purpose other than that authorized by Stantec is forbidden.

| | | | |
|------------------------------|------|-------|----------|
| Client/Project | | | |
| HECATE ENERGY | | | |
| 500MW AC CIDER SOLAR FARM | | | |
| EAST OAKFIELD, NY & ELBA, NY | | | |
| File Name: SD-019.dwg | TJC | IMP | MDF |
| | Dwn. | Chkd. | Dsgn. |
| | | | 20.12.04 |
| | | | YY.MM.DD |

| | | |
|-----------------------------|---------|----------|
| Title | | |
| INTERSECTION SIGHT DISTANCE | | |
| DRIVEWAY 19 SIGHT TRIANGLES | | |
| Project No. | Scale | Revision |
| 190502038 | 1"=40' | |
| Drawing No. | Sheet | Revision |
| ISD 019 | 19 of X | 0 |

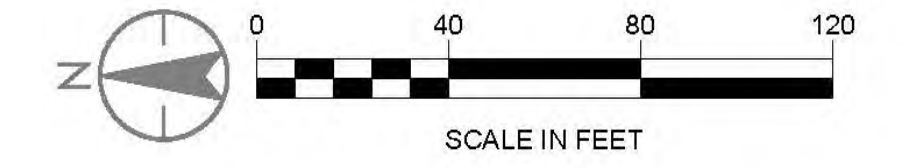

I:\190502038\190502038\report_delivery\dwg_design\CAD_figures\SD_Sheets\SD-020.dwg
 12/11/2020 2:50 PM by: jrb

| Revision | By | Appd. | YY.MM.DD |
|----------|----|-------|----------|
| | | | |
| | | | |
| | | | |
| | | | |
| | | | |
| | | | |
| | | | |
| | | | |
| | | | |
| | | | |

| Issued | By | Appd. | YY.MM.DD |
|--------|----|-------|----------|
| | | | |
| | | | |
| | | | |
| | | | |
| | | | |



61 Commercial Street, Suite 100
 Rochester, New York
 www.stantec.com

Copyright Reserved
 The Contractor shall verify and be responsible for all dimensions. DO NOT scale the drawing - any errors or omissions shall be reported to Stantec without delay.
 The Copyrights to all designs and drawings are the property of Stantec. Reproduction or use for any purpose other than that authorized by Stantec is forbidden.

| | | | | |
|--------------------------------------------|-------------|--------------|--------------|----------------------|
| Client/Project | | | | |
| HECATE ENERGY 500MW AC CIDER SOLAR FARM | | | | |
| EAST OAKFIELD, NY & ELBA, NY | | | | |
| File Name: ISD-020.dwg | TJC Dwn. | TMP Chkd. | MDF Dsgn. | 20.12.04 YY.MM.DD |

| | | |
|------------------------------------------------------------|------------------|---------------|
| Title | | |
| INTERSECTION SIGHT DISTANCE DRIVEWAY 20 SIGHT TRIANGLES | | |
| Project No. 190502038 | Scale 1"=40' | Revision |
| Drawing No. ISD 020 | Sheet 20 of X | Revision 0 |