

I:\190502038\190502038_report\civil\dwg_design\CAD_figures\SD Sheets\SD-021.dwg
 2011/03/25 2:58 PM jph

Revision	By	Appd.	YY.MM.DD

Issued	By	Appd.	YY.MM.DD




61 Commercial Street, Suite 100
 Rochester, New York
 www.stantec.com

Copyright Reserved
 The Contractor shall verify and be responsible for all dimensions. DO NOT scale the drawing - any errors or omissions shall be reported to Stantec without delay.
 The Copyrights to all designs and drawings are the property of Stantec. Reproduction or use for any purpose other than that authorized by Stantec is forbidden.

Client/Project				
HECATE ENERGY 500MW AC CIDER SOLAR FARM				
EAST OAKFIELD, NY & ELBA, NY				
File Name: ISD-021.dwg	TJC	TMP	MDF	20.12.04
	Dwn.	Chkt.	Dsgn.	YY.MM.DD

Title		
INTERSECTION SIGHT DISTANCE DRIVEWAY 21 SIGHT TRIANGLES		
Project No. 190502038	Scale 1"=40'	
Drawing No. ISD 021	Sheet 21 of X	Revision 0

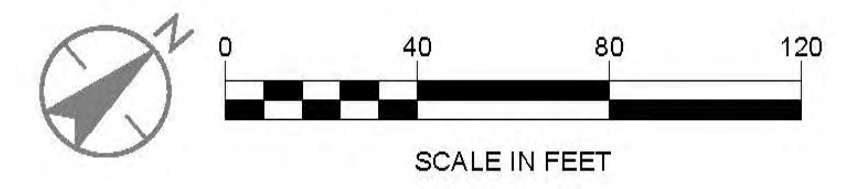

I:\190502038\190502038_190502038.dwg; design\CAD; Jburns\USD Sheets\USD-022.dwg
 2011/03/25 2:14:10 PM Jburns

Revision	By	Appd.	YY.MM.DD

Issued	By	Appd.	YY.MM.DD




61 Commercial Street, Suite 100
 Rochester, New York
 www.stantec.com

Copyright Reserved
 The Contractor shall verify and be responsible for all dimensions. DO NOT scale the drawing - any errors or omissions shall be reported to Stantec without delay.
 The Copyrights to all designs and drawings are the property of Stantec. Reproduction or use for any purpose other than that authorized by Stantec is forbidden.

Client/Project			
HECATE ENERGY 500MW AC CIDER SOLAR FARM			
EAST OAKFIELD, NY & ELBA, NY			
File Name: ISD-022.dwg	TJC Dwn.	TMP Chkt.	MDF Dsgn.
			20.12.04 YY.MM.DD

Title		
INTERSECTION SIGHT DISTANCE DRIVEWAY 22 SIGHT TRIANGLES		
Project No. 190502038	Scale 1"=40'	Revision
Drawing No. ISD 022	Sheet 22 of X	Revision 0

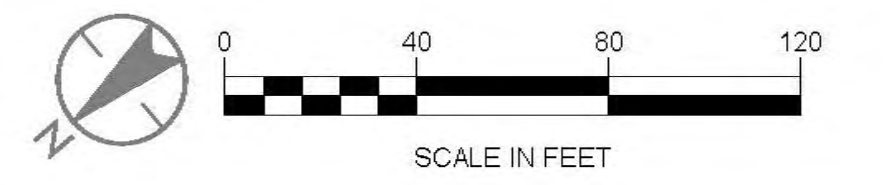

I:\2020\2038\190502038\190502038.dwg
 1/1/2020 2:21:17 PM
 190502038.dwg
 1/1/2020 2:21:17 PM
 190502038.dwg

Revision	By	Appd.	YY.MM.DD

Issued	By	Appd.	YY.MM.DD



61 Commercial Street, Suite 100
 Rochester, New York
 www.stantec.com
 Copyright Reserved
 The Contractor shall verify and be responsible for all dimensions. DO NOT scale the drawing - any errors or omissions shall be reported to Stantec without delay.
 The Copyrights to all designs and drawings are the property of Stantec. Reproduction or use for any purpose other than that authorized by Stantec is forbidden.


Client/Project
 HECATE ENERGY
 500MW AC CIDER SOLAR FARM

 EAST OAKFIELD, NY & ELBA, NY

 File Name: SD-023.dwg
 TJC Dwn.
 TMP Chkd.
 MDF Dsgn.
 20.12.04
 YY.MM.DD

Title
 INTERSECTION SIGHT DISTANCE
 DRIVEWAY 23 SIGHT TRIANGLES

 Project No. 190502038
 Scale 1"=40'
 Drawing No. ISD 023
 Sheet 23 of X
 Revision 0

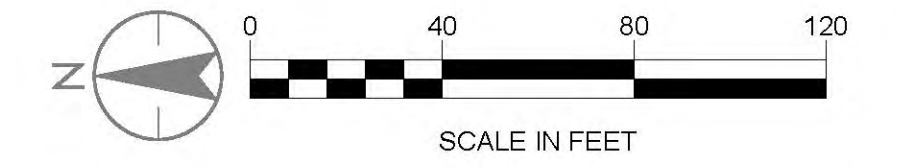

I:\190502038\190502038.dwg; report; d:\dwg; design\CAD; figures\SD Sheets\SD-024.dwg
 02/17/2024 2:24 PM JY.Hobbs

Revision	By	Appd.	YY.MM.DD


Issued	By	Appd.	YY.MM.DD



61 Commercial Street, Suite 100
 Rochester, New York
 www.stantec.com
Copyright Reserved
The Contractor shall verify and be responsible for all dimensions. DO NOT scale the drawing - any errors or omissions shall be reported to Stantec without delay.
 The Copyrights to all designs and drawings are the property of Stantec. Reproduction or use for any purpose other than that authorized by Stantec is forbidden.

Client/Project			
HECATE ENERGY 500MW AC CIDER SOLAR FARM			
EAST OAKFIELD, NY & ELBA, NY			
File Name: SD-024.dwg	TJC Dwn.	TMP Chkd.	MDF Dsgn.
			20.12.04 YY.MM.DD

Title		
INTERSECTION SIGHT DISTANCE DRIVEWAY 24 SIGHT TRIANGLES		
Project No. 190502038	Scale 1"=40'	Revision
Drawing No. ISD 024	Sheet 24 of X	0

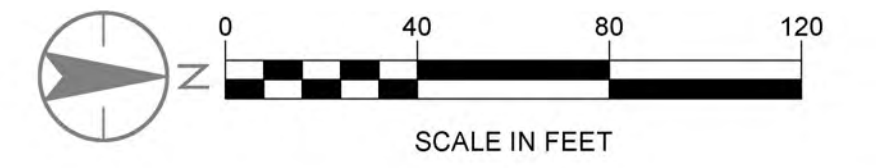

I:\190502038\190502038_190502038.dwg: 2021/12/04 10:25:21 AM By: [Redacted]

Revision	By	Appd.	YY.MM.DD

Issued	By	Appd.	YY.MM.DD



61 Commercial Street, Suite 100
 Rochester, New York
 www.stantec.com

Copyright Reserved
 The Contractor shall verify and be responsible for all dimensions. DO NOT scale the drawing - any errors or omissions shall be reported to Stantec without delay.
 The Copyrights to all designs and drawings are the property of Stantec. Reproduction or use for any purpose other than that authorized by Stantec is forbidden.

Client/Project
 HECATE ENERGY
 500MW AC CIDER SOLAR FARM


EAST OAKFIELD, NY & ELBA, NY

File Name: ISD-025.dwg	TJC	TMP	MDF	20.12.04
	Dwn.	Crkd.	Dsgn.	YY.MM.DD

Title
 INTERSECTION SIGHT DISTANCE
 DRIVEWAY 25 SIGHT TRIANGLES

Project No. 190502038
 Scale 1"=40'

Drawing No. ISD 025
 Sheet 25 of X
 Revision 0

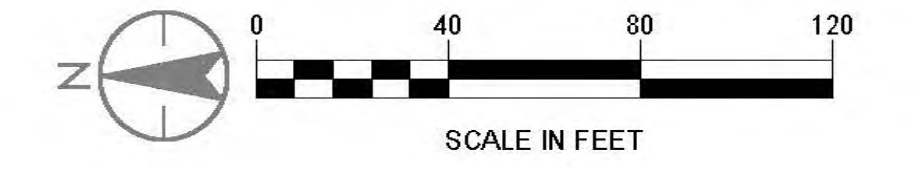

I:\190502038\05_report_delivery\dwg_design\CAD_figures\USD Streets\USD_026.dwg
 2/21/2025 2:10:10 PM by: YJMM/DD

Revision	By	Appd.	YY.MM.DD

Issued	By	Appd.	YY.MM.DD




61 Commercial Street, Suite 100
 Rochester, New York
 www.stantec.com

Copyright Reserved
 The Contractor shall verify and be responsible for all dimensions. DO NOT scale the drawing - any errors or omissions shall be reported to Stantec without delay.
 The Copyrights to all designs and drawings are the property of Stantec. Reproduction or use for any purpose other than that authorized by Stantec is forbidden.

Client/Project				
HECATE ENERGY 500MW AC CIDER SOLAR FARM				
EAST OAKFIELD, NY & ELBA, NY				
File Name: SD-026.dwg	TJC	TMP	MDF	2012.04
	Dwn.	Chkd.	Dsgn.	YY.MM.DD

Title		
INTERSECTION SIGHT DISTANCE DRIVEWAY 26 SIGHT TRIANGLES		
Project No. 190502038	Scale 1"=40'	
Drawing No. ISD 026	Sheet 26 of X	Revision 0

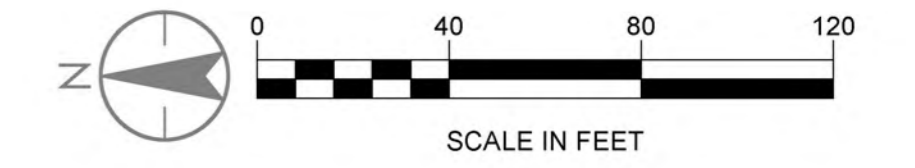

I:\Projects\2020\190502038\190502038.dwg; design\CAD_figures\SD Sheets\SD-027.dwg
 2/21/2025 2:17 PM by: jreid

Revision	By	Appd.	YY.MM.DD



Issued	By	Appd.	YY.MM.DD



61 Commercial Street, Suite 100
 Rochester, New York
 www.stantec.com
 Copyright Reserved
The Contractor shall verify and be responsible for all dimensions. DO NOT scale the drawing - any errors or omissions shall be reported to Stantec without delay. The Copyrights to all designs and drawings are the property of Stantec. Reproduction or use for any purpose other than that authorized by Stantec is forbidden.

Client/Project
 HECATE ENERGY
 500MW AC CIDER SOLAR FARM
 EAST OAKFIELD, NY & ELBA, NY
 File Name: ISD-027.dwg
 TJC Dwn. TMP Chkd. MDF Dsgn. 20.12.04 YY.MM.DD

Title
 INTERSECTION SIGHT DISTANCE
 DRIVEWAY 27 SIGHT TRIANGLES
 Project No. 190502038 Scale 1"=40'
 Drawing No. ISD 027 Sheet 27 of X Revision 0

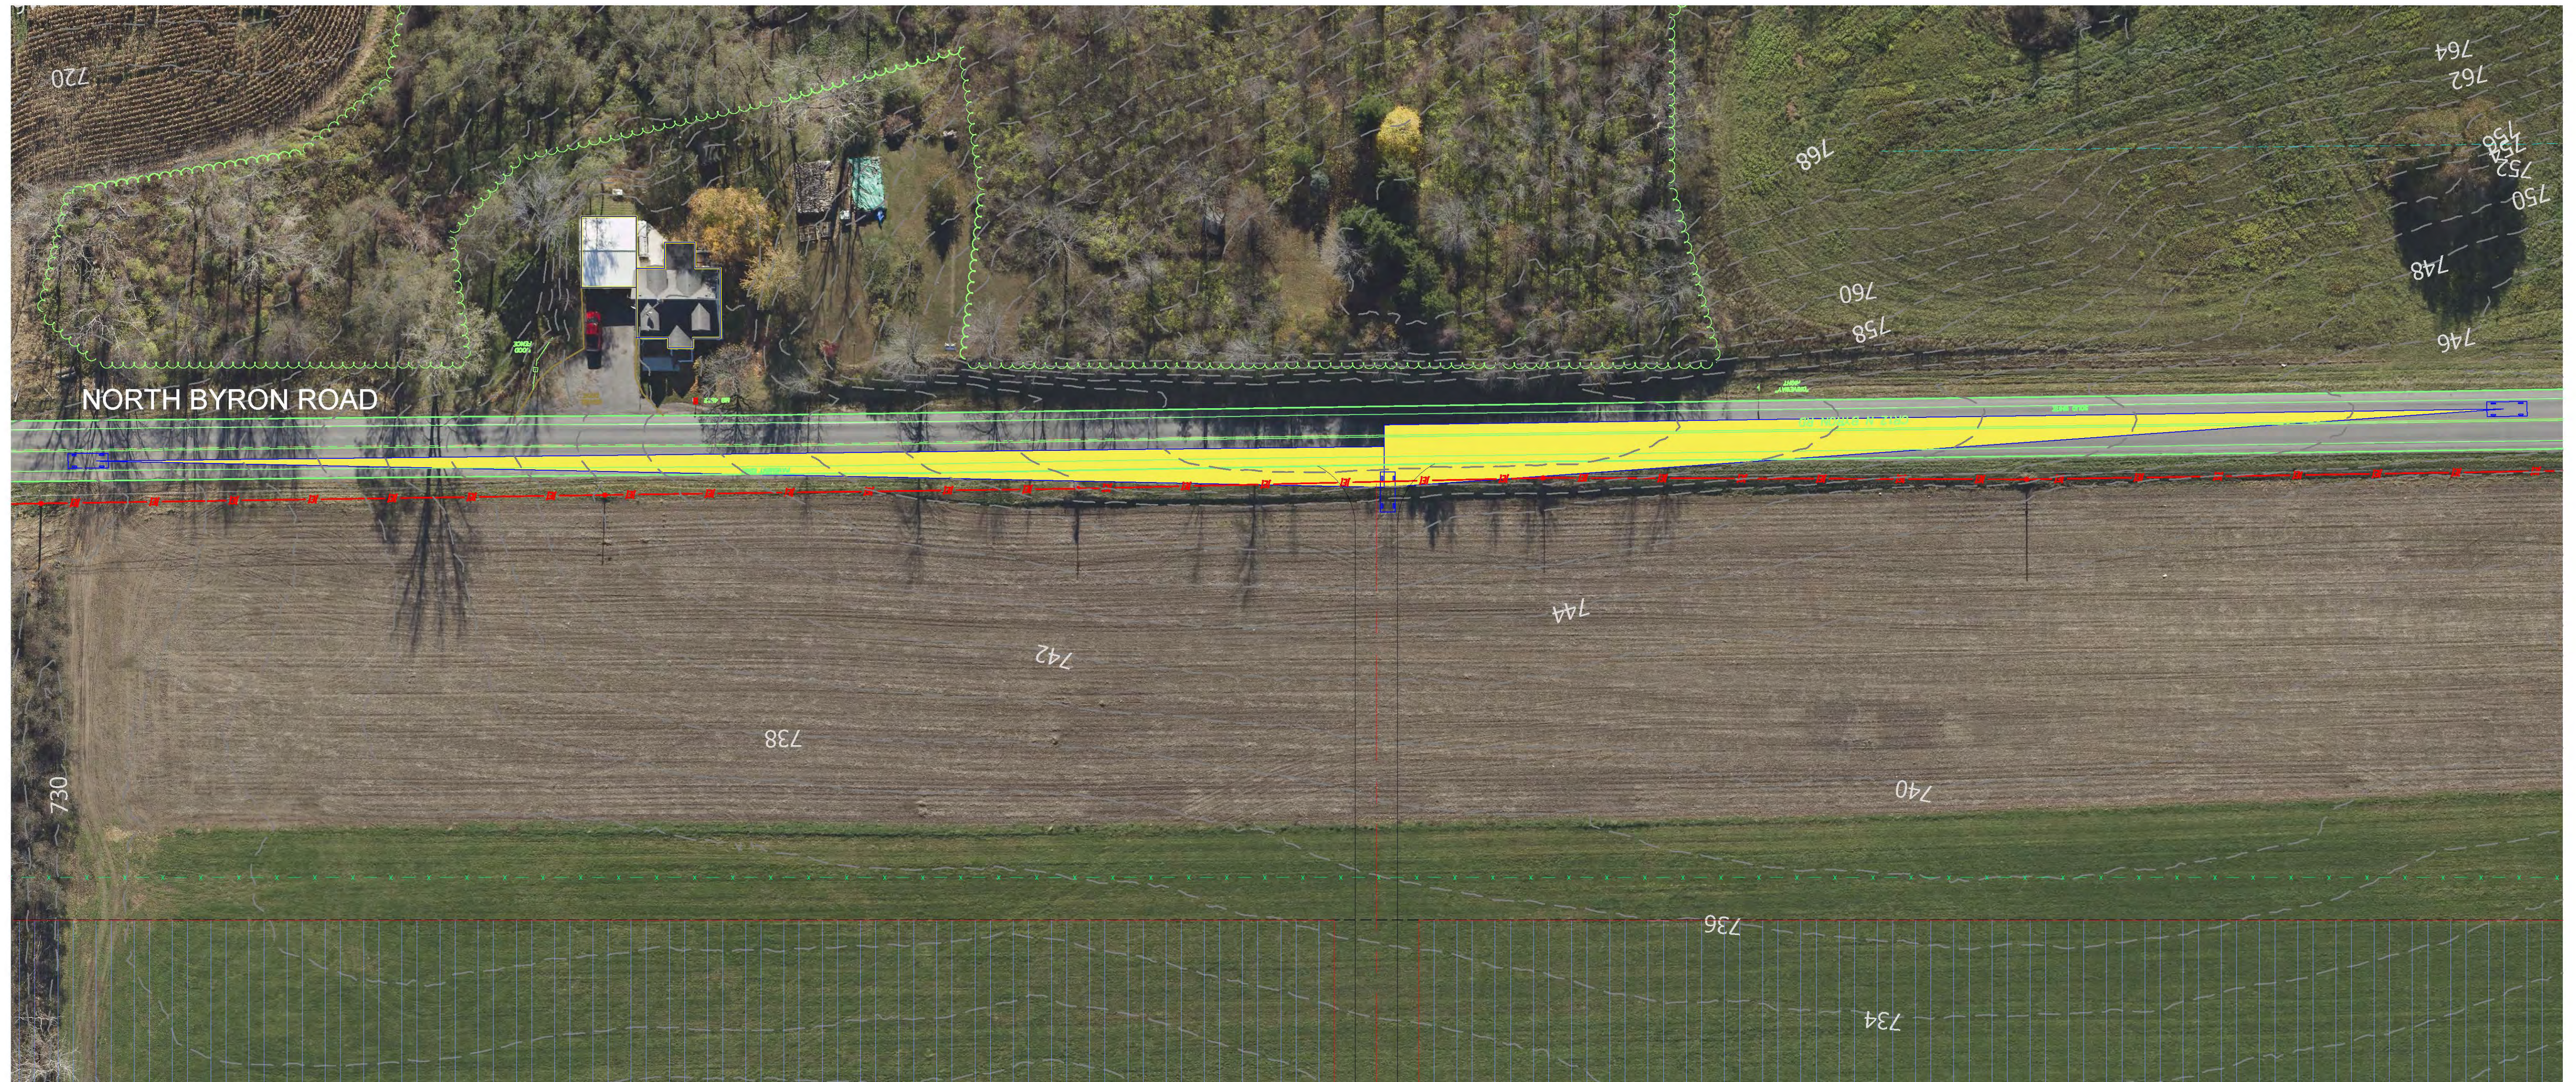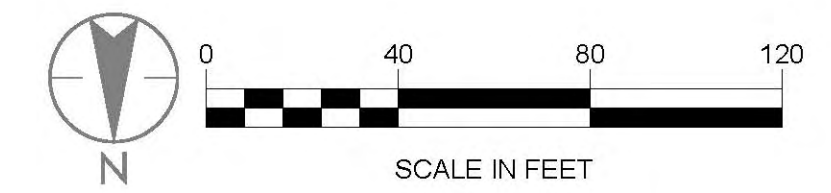

I:\2020\2038\190502038\190502038.dwg; design: CAD; Figure: SD Sheets\SD-028.dwg
 2/21/2025 10:41:59 AM; User: jshen

Revision	By	Appd.	YY.MM.DD

Issued	By	Appd.	YY.MM.DD




61 Commercial Street, Suite 100
 Rochester, New York
 www.stantec.com

Copyright Reserved
 The Contractor shall verify and be responsible for all dimensions. DO NOT scale the drawing - any errors or omissions shall be reported to Stantec without delay.
 The Copyrights to all designs and drawings are the property of Stantec. Reproduction or use for any purpose other than that authorized by Stantec is forbidden.

Client/Project			
HECATE ENERGY 500MW AC CIDER SOLAR FARM			
EAST OAKFIELD, NY & ELBA, NY			
File Name: ISD-028.dwg	TJC Dwn.	IMP Chkd.	MDF Dsgn.
			20.12.04 YY.MM.DD

Title		
INTERSECTION SIGHT DISTANCE DRIVEWAY 28 SIGHT TRIANGLES		
Project No. 190502038	Scale 1"=40'	
Drawing No. ISD 028	Sheet 28 of X	Revision 0

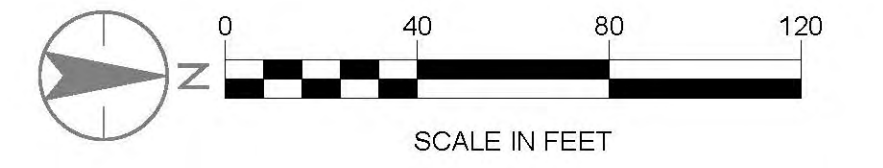

I:\190502038\190502038.dwg; report_cad\vwg_cad\design\CAD_figures\SD_Sheets\SD-030.dwg
 2/21/2024 2:28 PM by: [redacted]

Revision	By	Appd.	YY.MM.DD

Issued	By	Appd.	YY.MM.DD




61 Commercial Street, Suite 100
 Rochester, New York
 www.stantec.com

Copyright Reserved
 The Contractor shall verify and be responsible for all dimensions. DO NOT scale the drawing - any errors or omissions shall be reported to Stantec without delay.
 The Copyrights to all designs and drawings are the property of Stantec. Reproduction or use for any purpose other than that authorized by Stantec is forbidden.

Client/Project			
HECATE ENERGY 500MW AC CIDER SOLAR FARM			
EAST OAKFIELD, NY & ELBA, NY			
File Name: SD-030.dwg	TJC Dwn.	TMP Chkd.	MDF Dsgn.
			20.12.04 YY.MM.DD

Title		
INTERSECTION SIGHT DISTANCE DRIVEWAY 30 SIGHT TRIANGLES		
Project No. 190502038	Scale 1"=40'	Revision
Drawing No. ISD 030	Sheet 30 of X	0

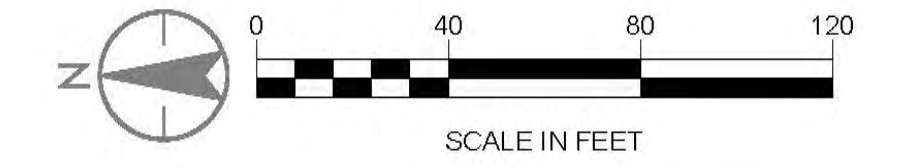

I:\2020\0301\report\design\CAD_figures\SD_Sheet\SD-031.dwg
2021/03/23 11:52 AM

Revision	By	Appd.	YY.MM.DD

Issued	By	Appd.	YY.MM.DD



61 Commercial Street, Suite 100
Rochester, New York
www.stantec.com

Copyright Reserved
The Contractor shall verify and be responsible for all dimensions. DO NOT scale the drawing - any errors or omissions shall be reported to Stantec without delay.
The Copyrights to all designs and drawings are the property of Stantec. Reproduction or use for any purpose other than that authorized by Stantec is forbidden.

Client/Project
HECATE ENERGY
500MW AC CIDER SOLAR FARM

EAST OAKFIELD, NY & ELBA, NY

File Name: ISD-031.dwg	TJC	TMP	MDF	2021.04
	Dwn.	Chkt.	Dsgn.	YY.MM.DD

Title
INTERSECTION SIGHT DISTANCE
DRIVEWAY 31 SIGHT TRIANGLES

Project No. 190502038	Scale 1"=40'
Drawing No. ISD 031	Sheet 31 of X
	Revision 0